

H. M. LAND REGISTRY

NATIONAL GRID PLAN TQ 5359 SECTION A



KENT

Scale 1/1250

Enlarged from 1/2500

SEVENOAKS DISTRICT

OTFORD PARISH

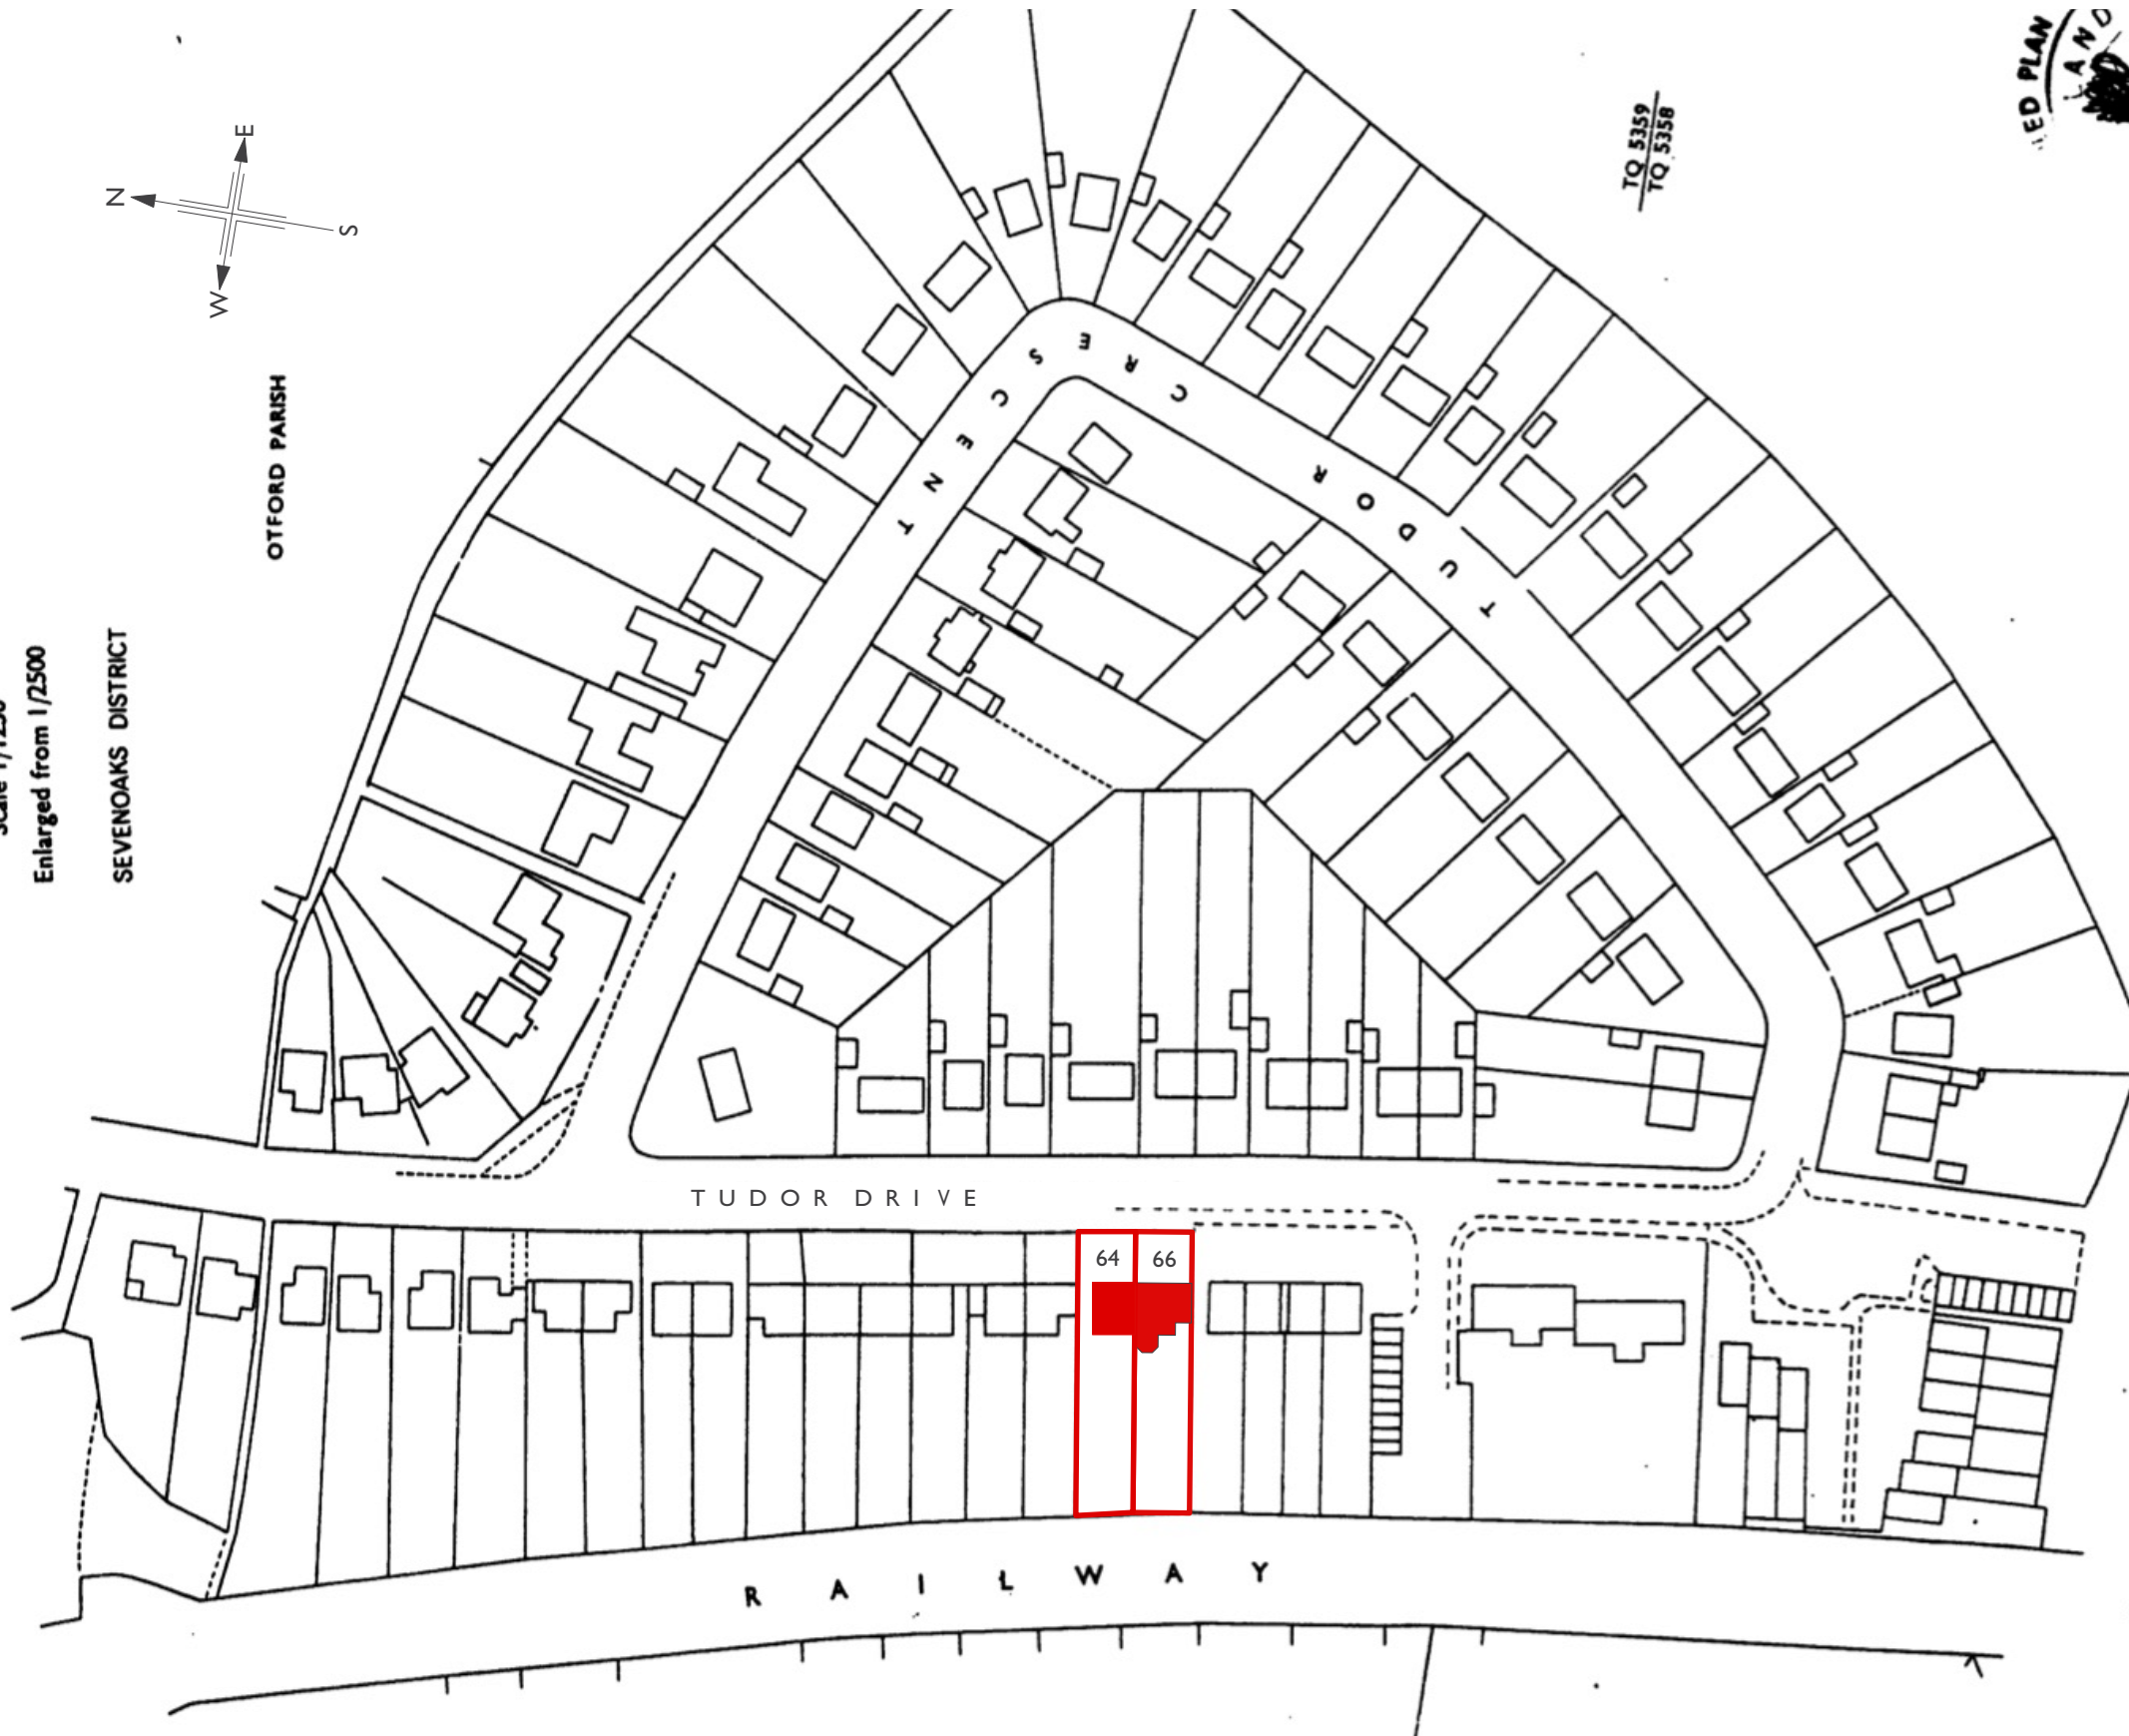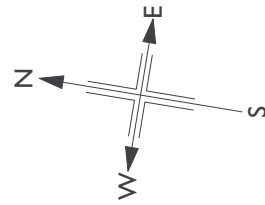

TQ 5359
TQ 5358



TITLE No. K 666141

© Crown Copyright

This official copy is incomplete without the preceding notes page.

Scale 1 : 1250 location Plan



Holdsworth Designs
12 Greentrees Avenue, Tonbridge, Kent, TN10 4ND
Tel. 07740 320081
Email: martynholdsworth@gmail.com

holdsworth designs

Client	Mr. James Ashcroft & Mr. Tom Knight	Address	64 / 66 Tudor Drive Otford	Scale	1 : 1250	Drawing Title	Location Plan
Project	Kitchen & Dayroom extension		Kent TN14 5QR	Drawn by	MGH	Date	28.12.2021

Drawing Number
21/14.01