
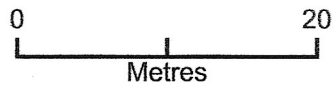


Little Thatch Site and Location

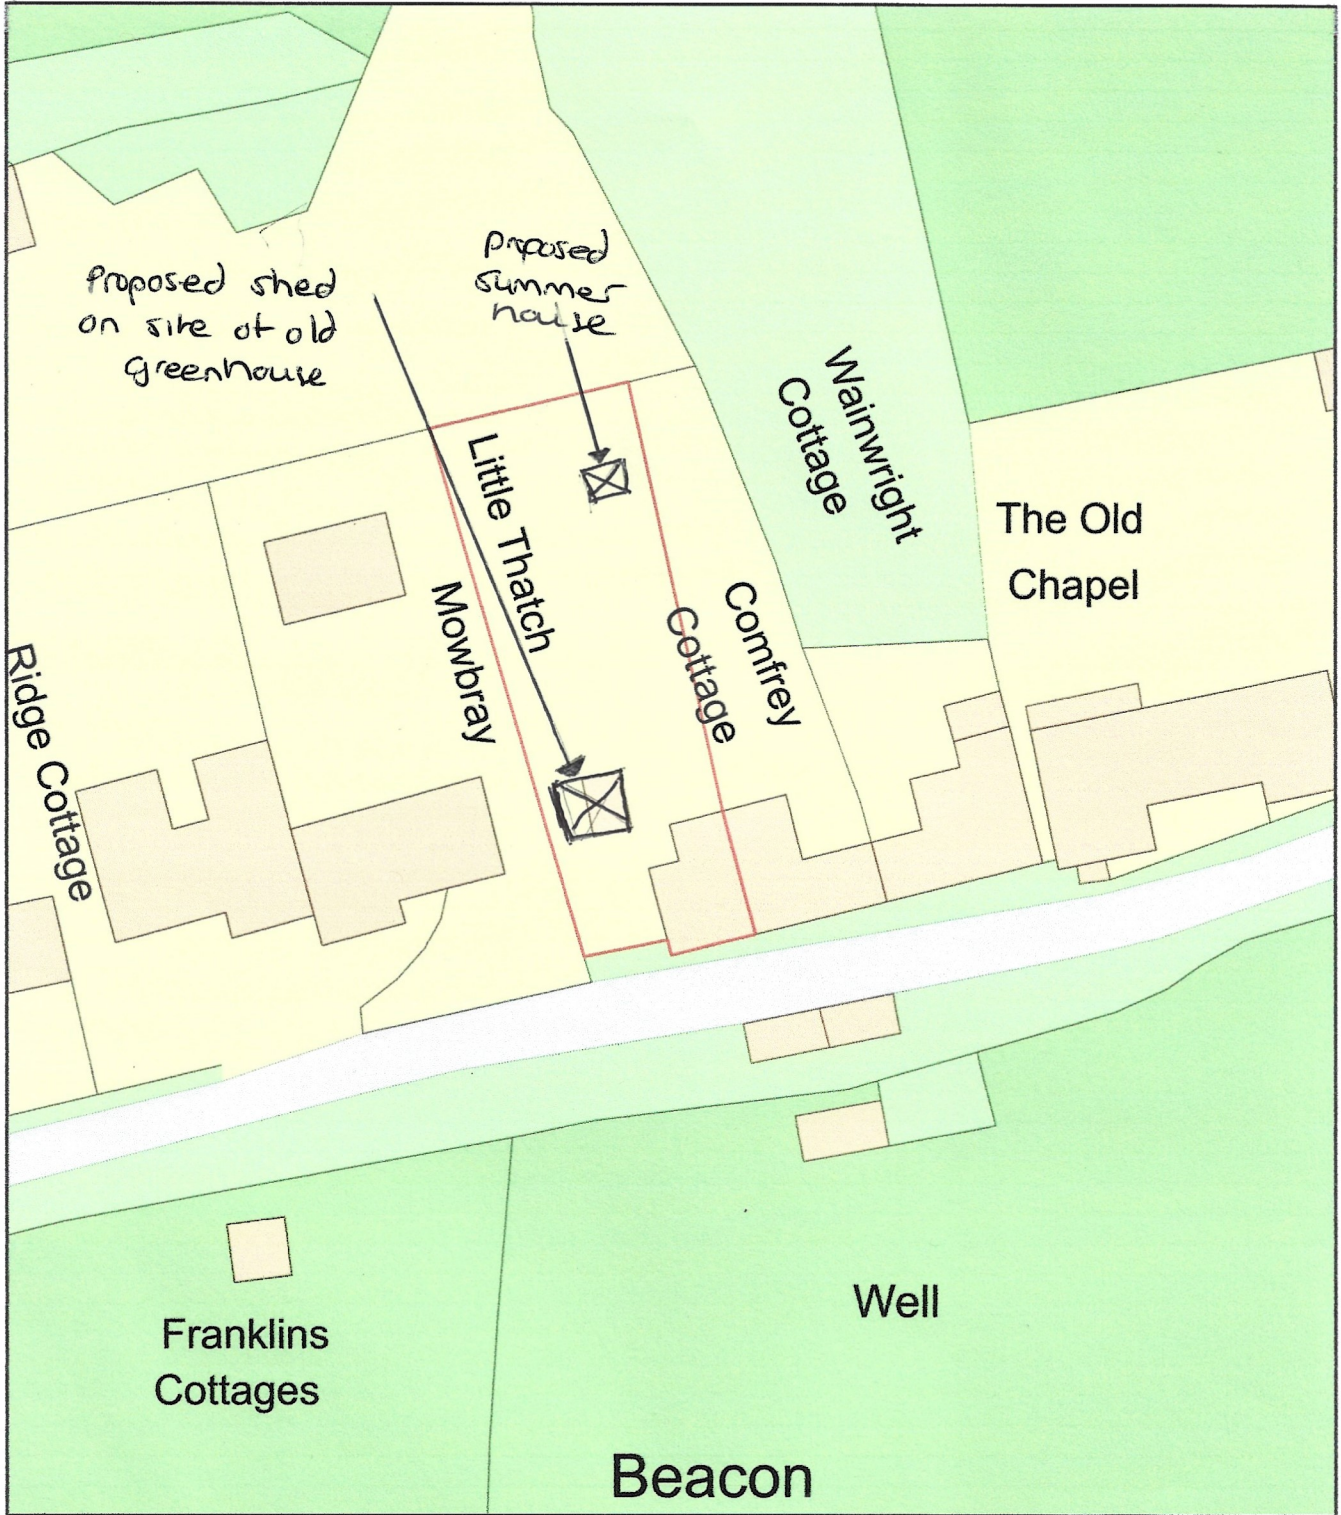

Plan Produced for: Mr and Mrs Pearce
Date Produced: 04 Dec 2021
Plan Reference Number: TQRQM21338093507045
Scale: 1:500 @ A4