


ANCE SURVEY

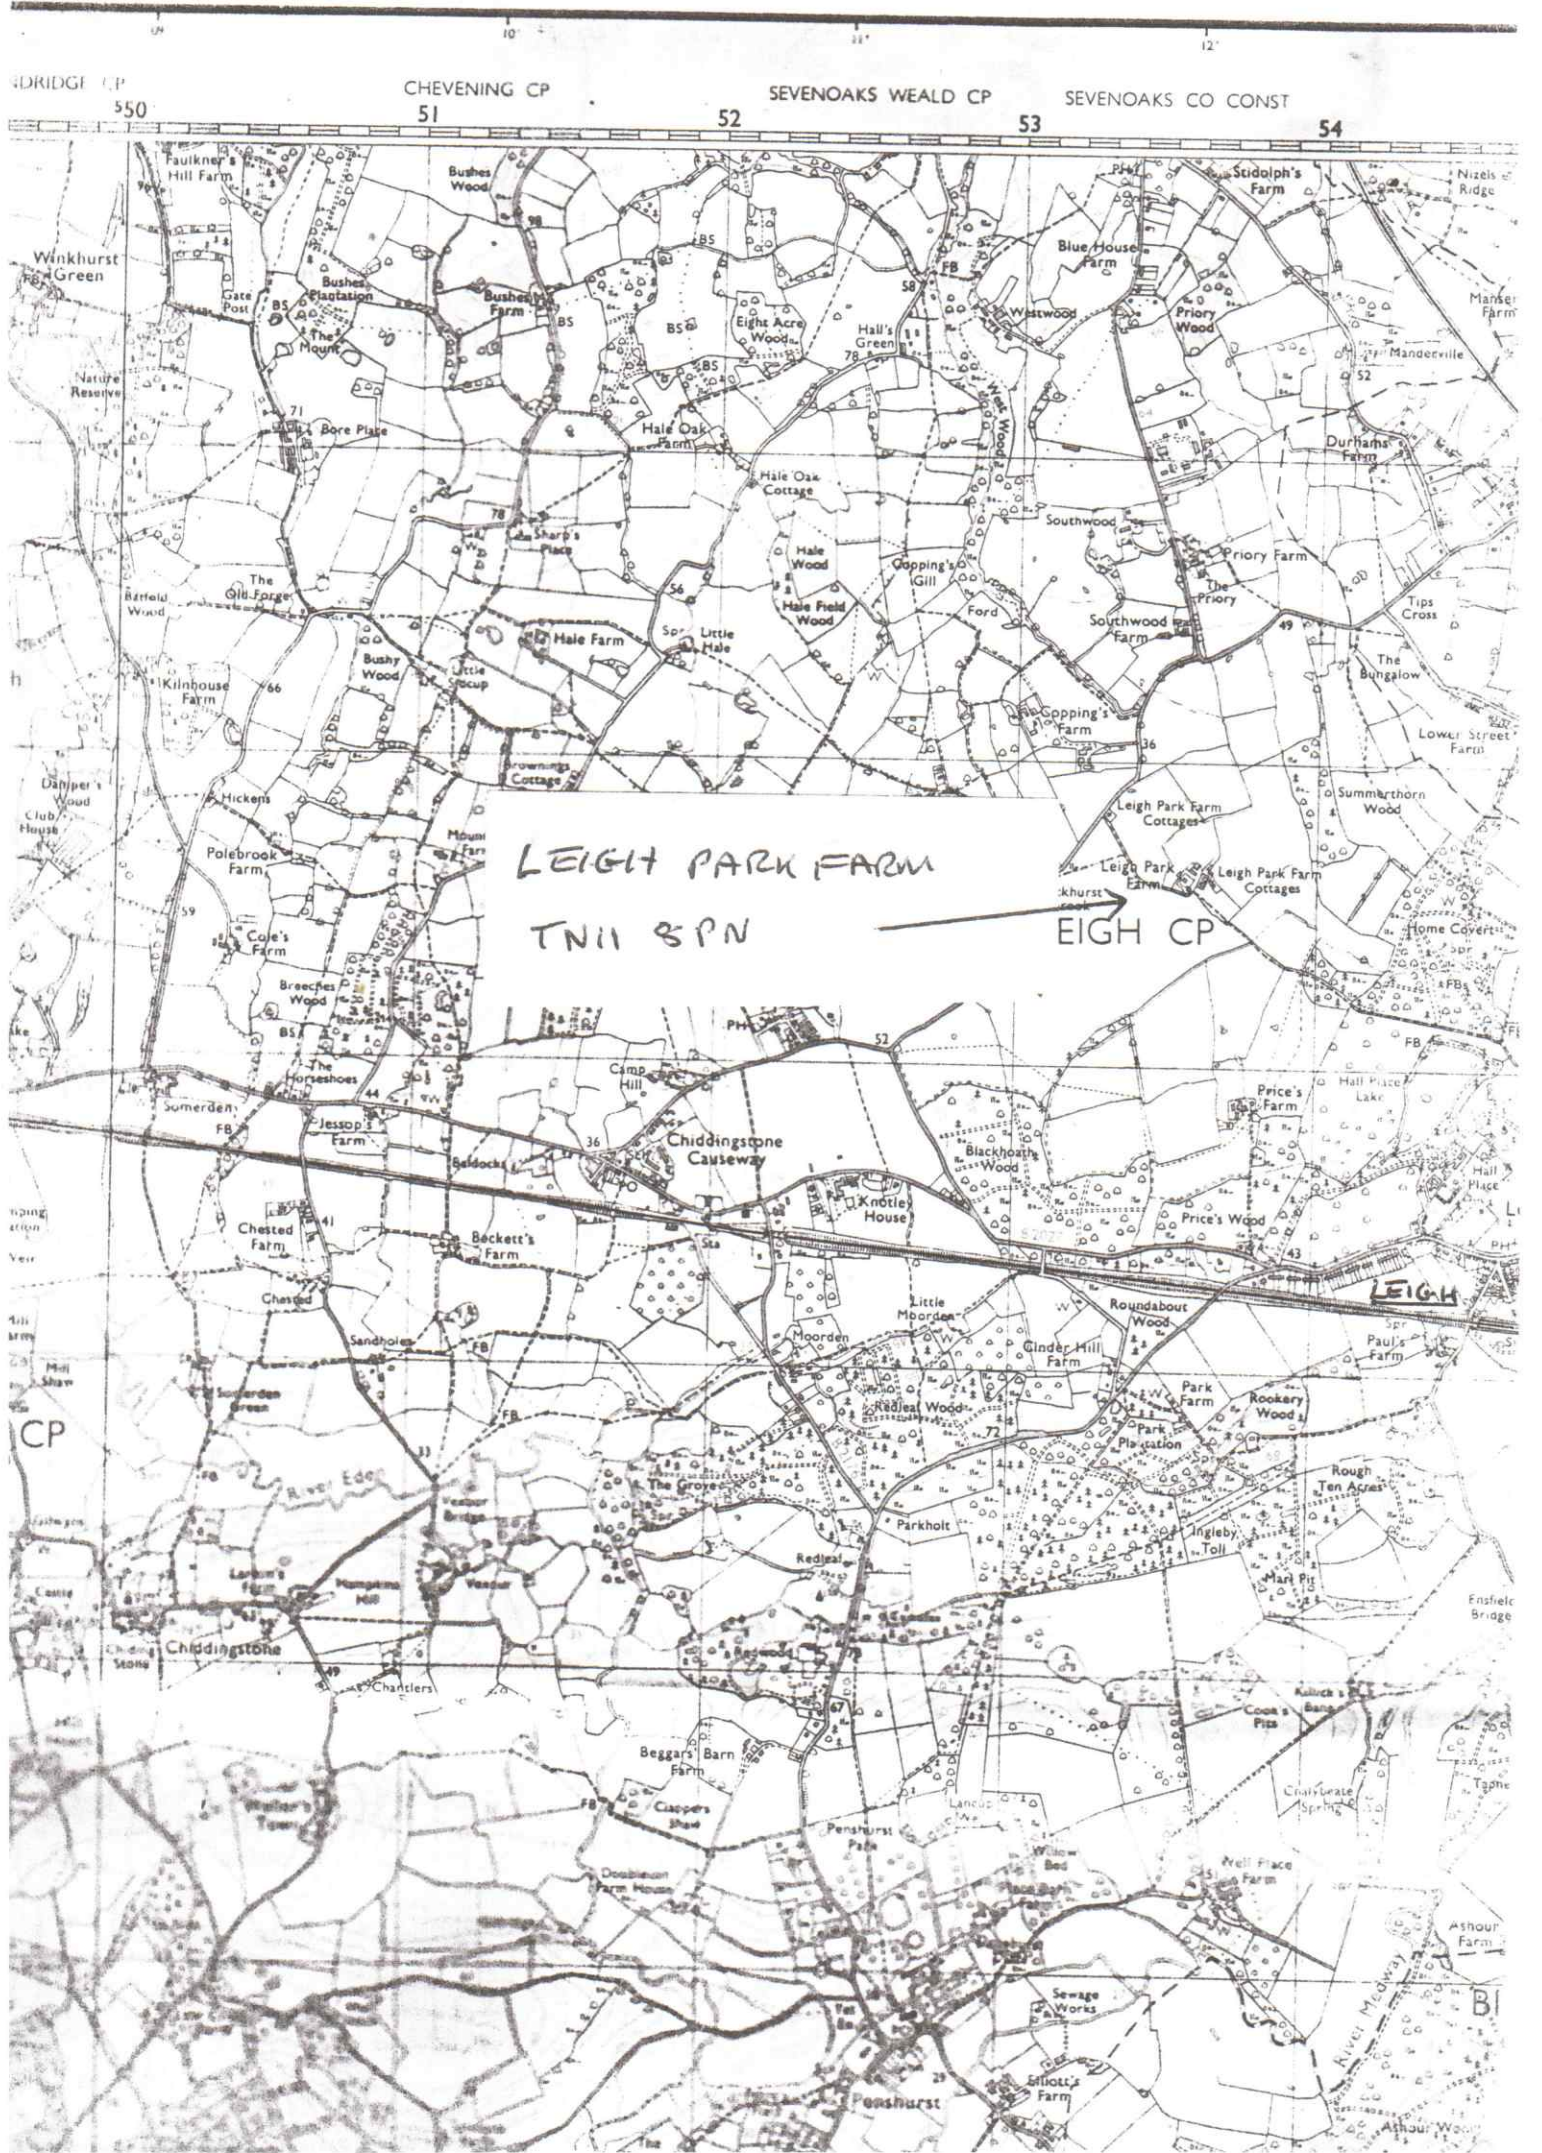


LEIGH PARK FARM TN11 8PN


PROPOSED EXTENSION




End Elevation (1)

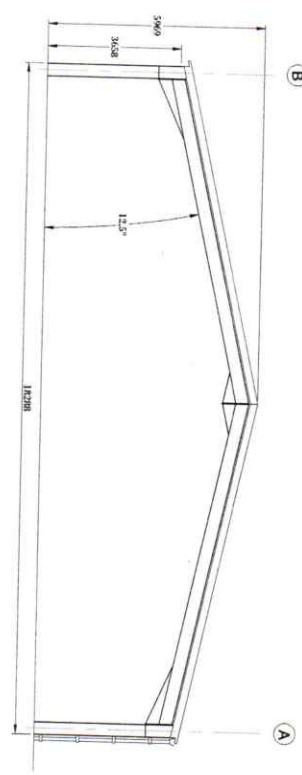

Plan View

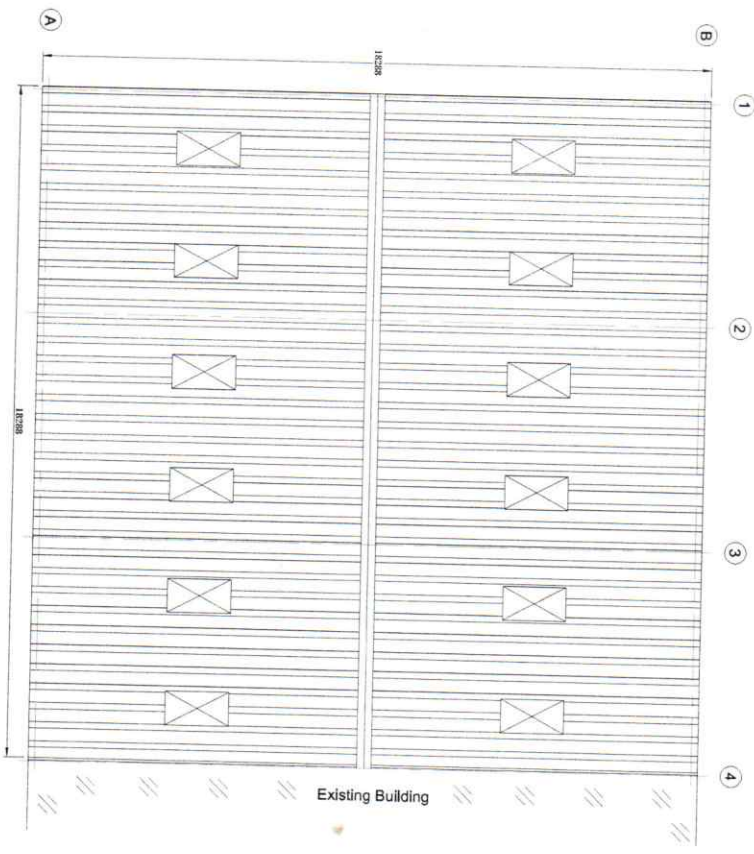

Side Elevation (B)

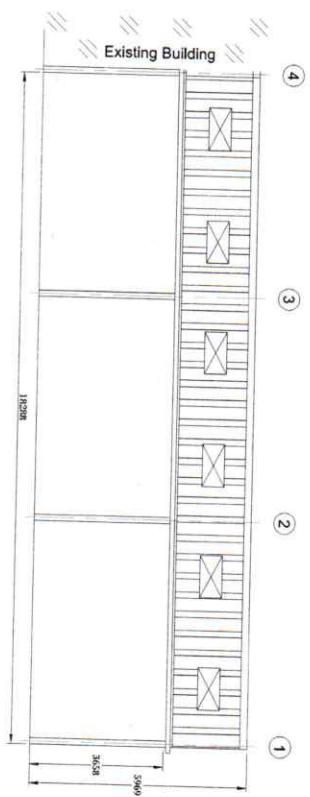

Side Elevation (A)



Specifications
 Steel: 18.288m x 18.288m x 3.658m on a 12.5° Pitch
 Mass: 350k x 171 x 351TB
 Rafter Spec: 306 x 127 x 331TB
Roof Cladding
 Profile: T-7116 Galvalume Steel Zed profile
 Finish: 12.5% Zinc
 Gable with Profile: 2 (9x5) Tensiled Timber
 F260 3.040mm CRP Roof Ledges
Rainwater System
 Roof slope of building to have Galvalume Steel flow guttering
 with 150 1100 Black PVC downpipes

LEIGH PARK FARM TN11 8PN

PROPOSED 18.288 X 18.288 EXTENSION

TO CATTLE BUILDING

Client:	Mr Colin Burdick
Address:	Grange Park Farm Leigh Park TN11 8PN
Project:	Redesigner Construction Leigh Park Farm TN11 8PN
Drawn By:	MR J.W. 12
Checked By:	MR J.W. 12
Date:	21/06/2022
Scale:	1:100

Bridgewater Construction (UK) Ltd
 E: info@brdwat.co.uk
 T: 01638 809000
 W: www.brdwat.co.uk