

DAVIS Group

DESIGN | SURVEY | MANAGE

email: davis-group@outlook.com

# SINGLE STOREY REAR EXTENSION

DRAWING TITLE:

PROPOSED  
GROUND FLOOR

CLIENT:

Name: Mr D. SCOTT

15 Maida Vale

Thornton Cleveleys

FY5 1NP

SCALE:

1:50

DRAWN BY:


MD

DRAWING NO:

DG - 21 - 003 - SCO

REV:

A

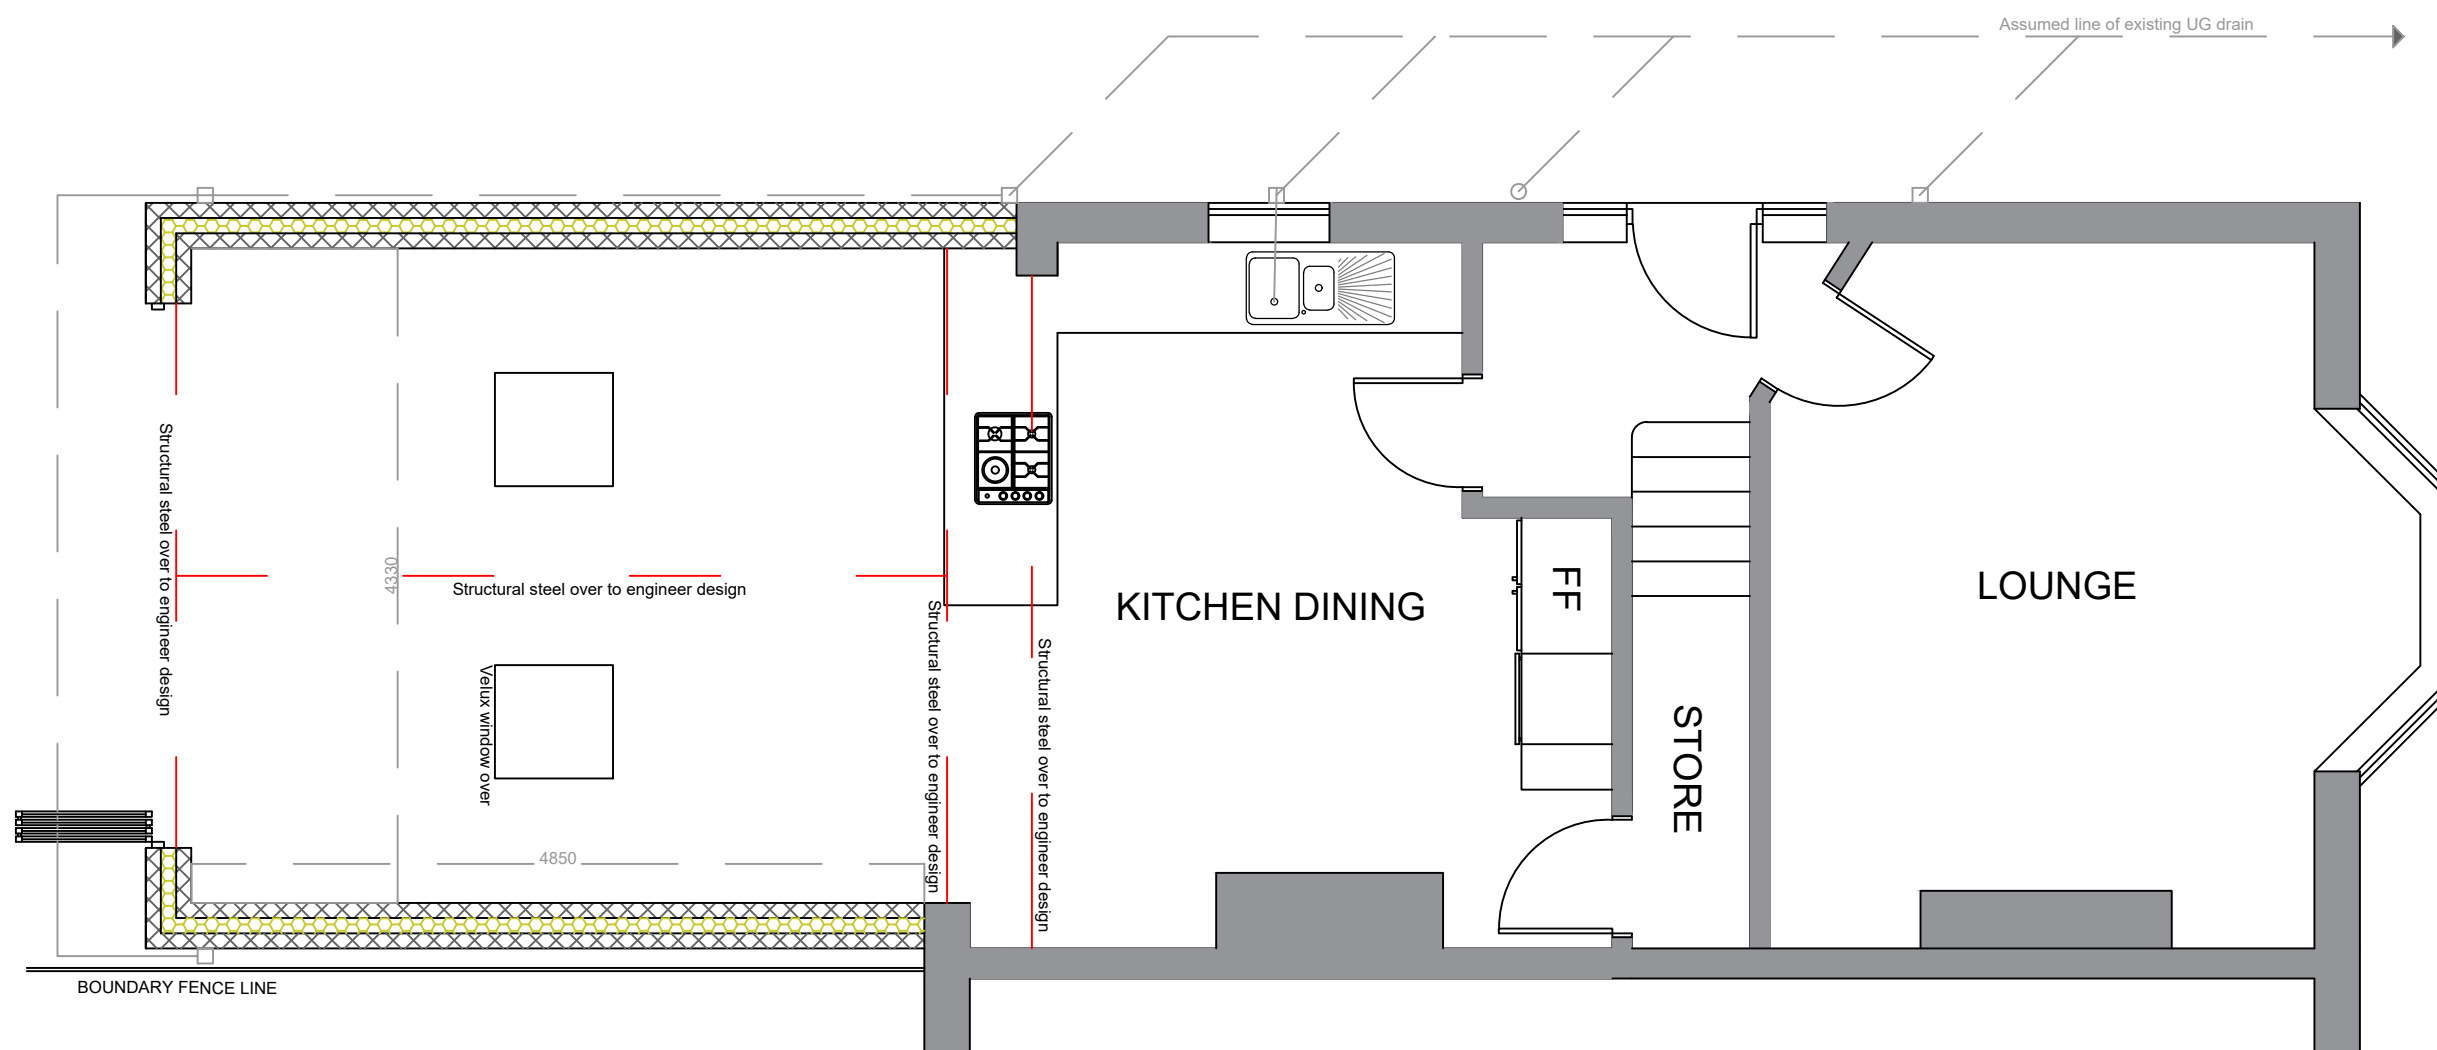

An application for this dwelling has previously been submitted and permission granted under ref 21/0801, however following the recent successful appeal decision for 9 Maida Vale (original ref 21/0599), the applicant wishes to re-apply for a larger extension as it is felt that the proposal will not overly affect the outlook, visual amenity and natural light of the neighboring dwellings.