
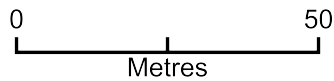


# Location Plan 36, Ridgeway New Crossover and Dropped Kerb

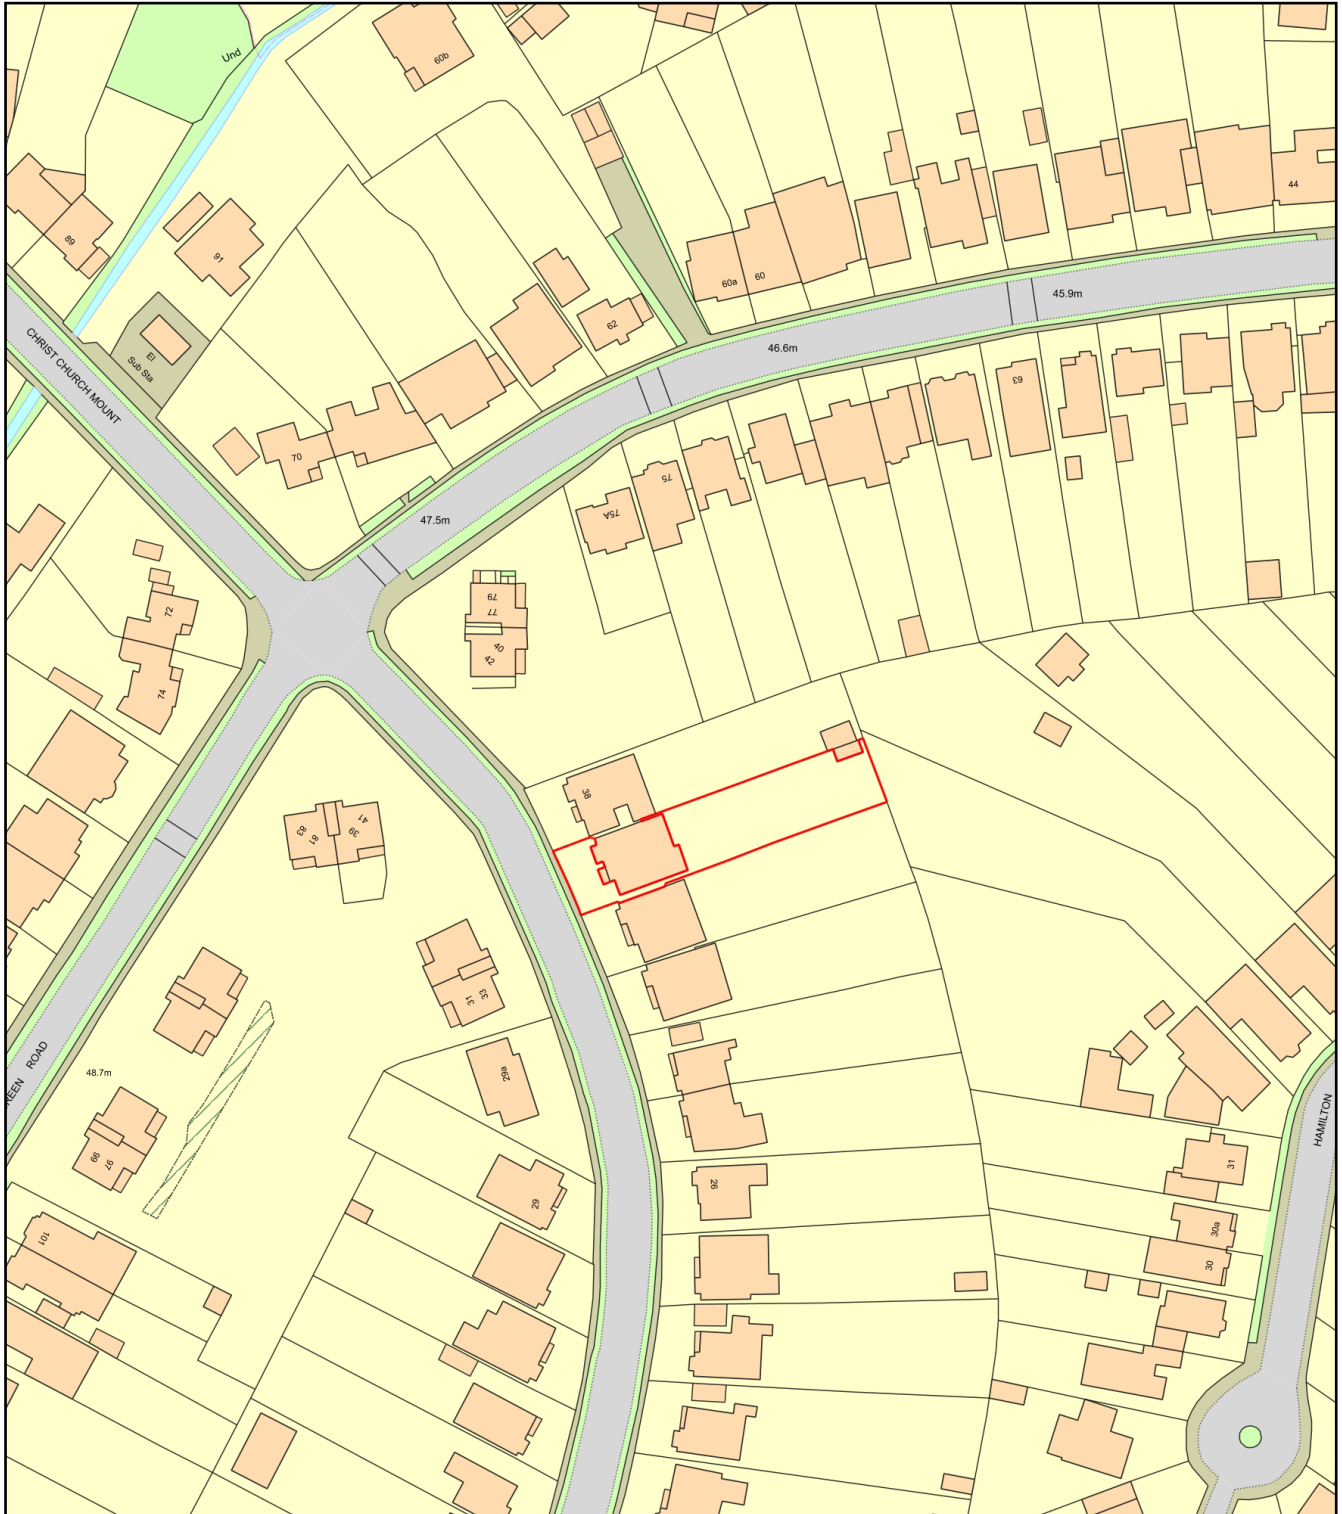

Plan Produced for: D W Wye

Date Produced: 12 Jan 2022

Plan Reference Number: TQRQM22012183618185

Scale: 1:1250 @ A4