


APPLICATION FOR

CERTIFICATE OF LAWFUL DEVELOPMENT
VEHICLE CROSSOVER(S) AT 36, RIDGEWAY, KT19 8LB

PROPOSED PLAN

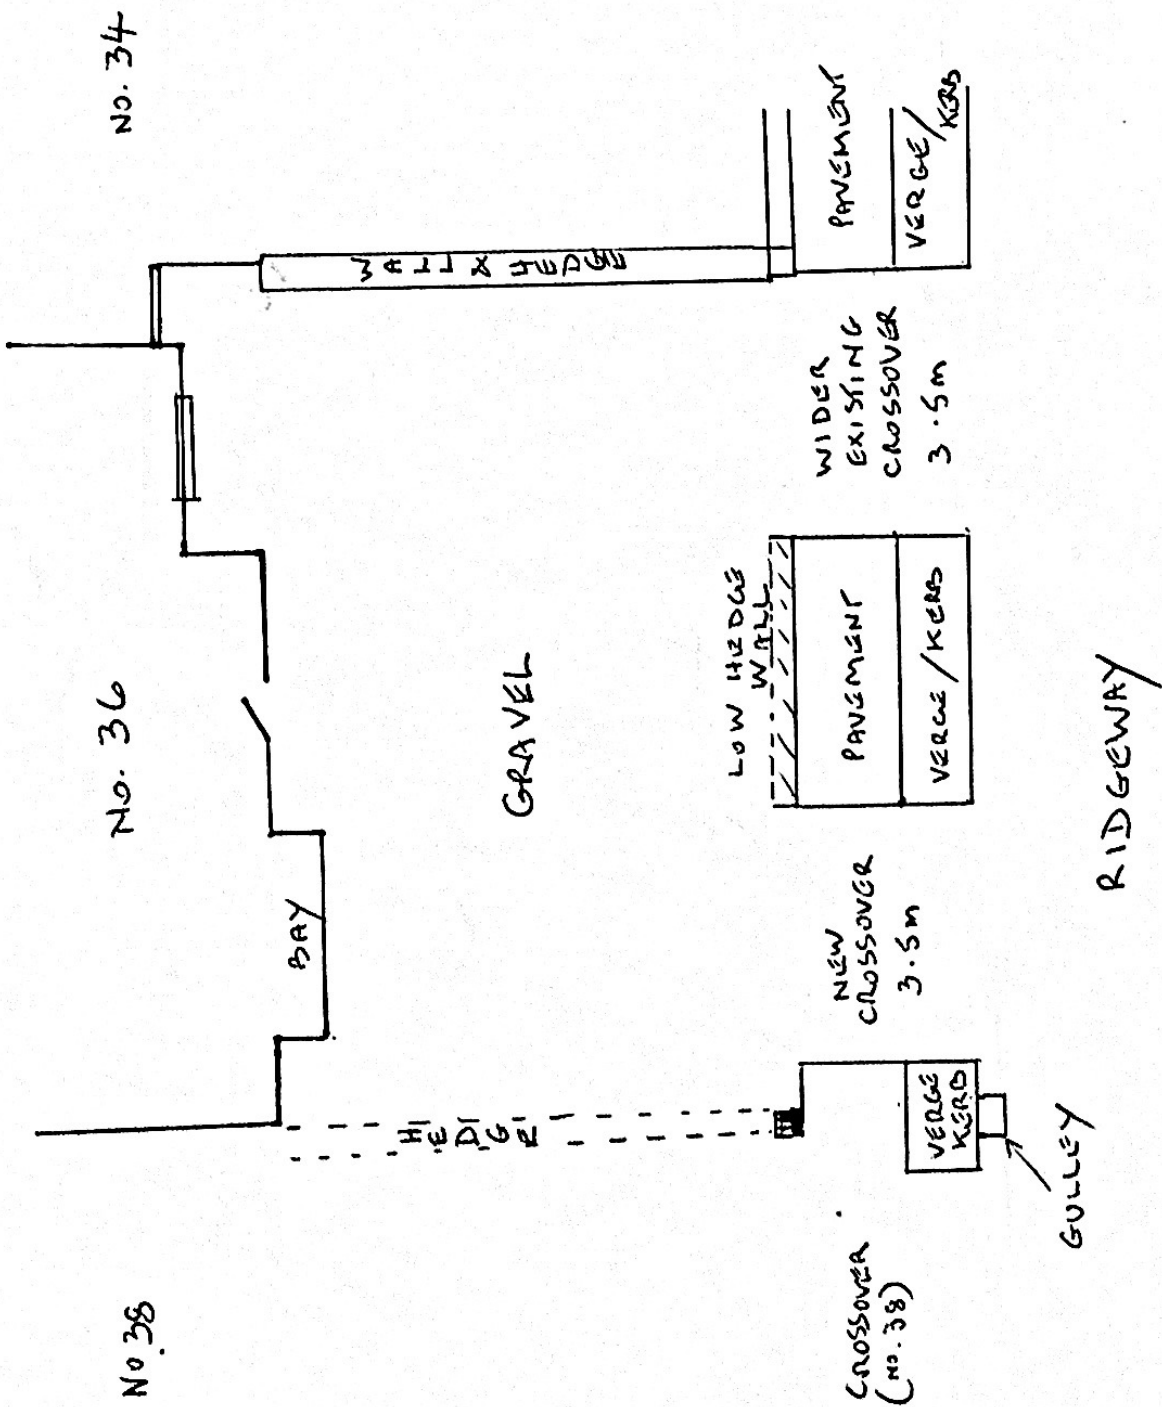

VEHICLES PARKED FROM FLATS ON WEST SIDE

DATE

REF: DW/2
SCALE 1:100