


Plan



Edging Detail

Joint with Carriageway Detail

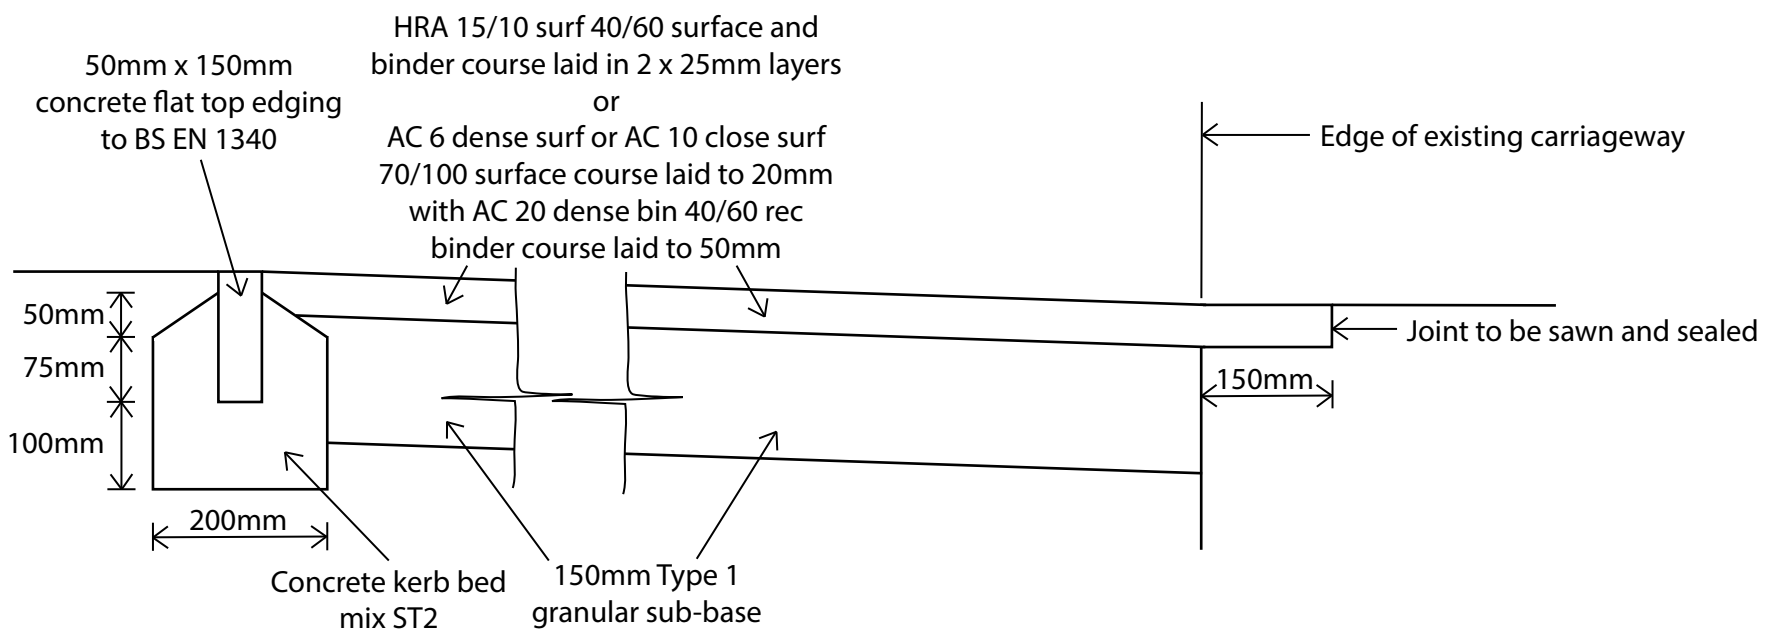

Norfolk County Council

Verge Crossing (Unkerbed) - Typical Residential Access Details

Revised August 2018

Dwg. No. TRAD 5

NTS

Note: Within conservation areas: -

1. Concrete conservation type edgings shall be used in place of the standard BS EN 1340 edgings.
2. Surface course shall be HRA 30/14 surf 40/60 laid to 40mm with binder course of HRA 50/14 bin 40/60 laid to 40mm.
3. Golden Gravel comprising 30% stone content with 10mm/14mm clear resin coated gravel chippings shall be rolled into the surface of the HRA surface course at a rate of 5.2kg/sq.m to give 50% shoulder to shoulder coverage.