


BARN AT POPLAR FARM  
BANNINGHAM.  
REVISED WEST ELEVATION  
2/12/07

REVISION A

©. THIS CONFIDENTIAL DRAWING AND THE COPYRIGHT THEREIN IS THE PROPERTY OF ROSS POWLESLAND AND IS NEITHER TO BE COPIED IN ANY WAY NOR DISCLOSED TO ANY THIRD PARTY WITHOUT THE PRIOR WRITTEN CONSENT OF ROSS POWLESLAND.

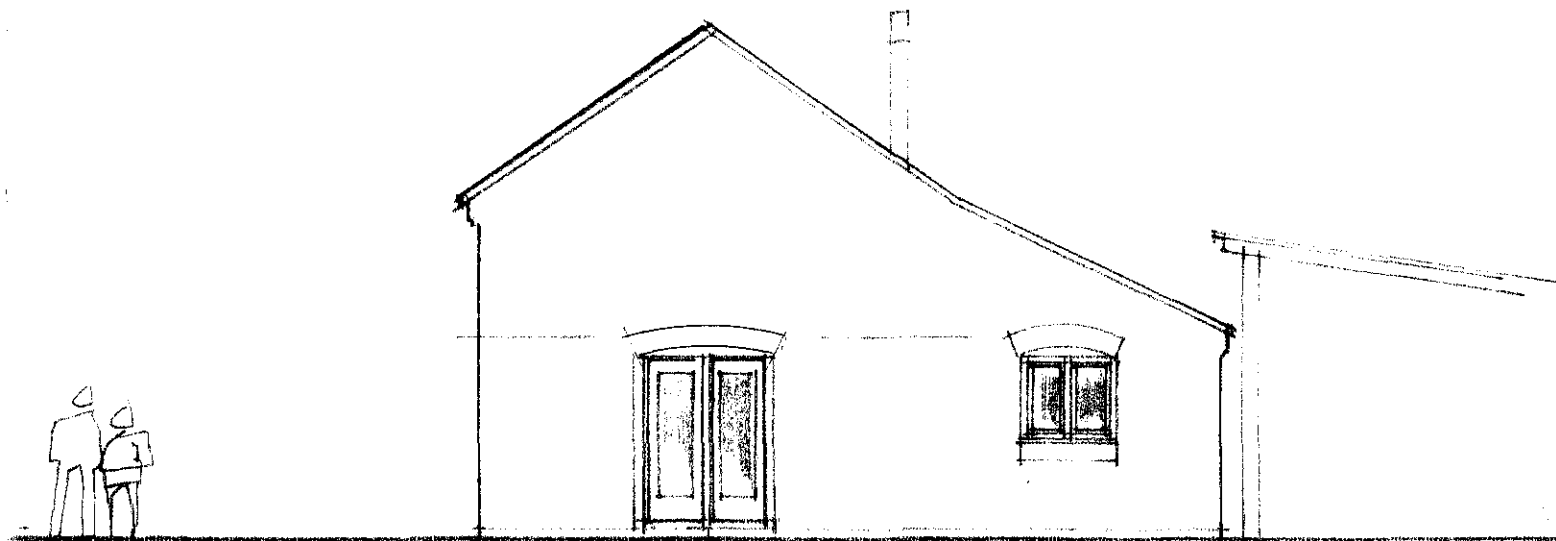

west ↑

ROSS POWLESLAND  
ARCHITECTS  
11, BRIDGE STREET  
NORWICH, NORFOLK  
NR1 1AA  
TEL: 01603 250000  
WWW.RPARCHITECTS.CO.UK