


Ordnance Survey, (c) Crown Copyright 2020. All rights reserved. Licence number 100022432

LOCATION PLAN
SCALE: 1:1250

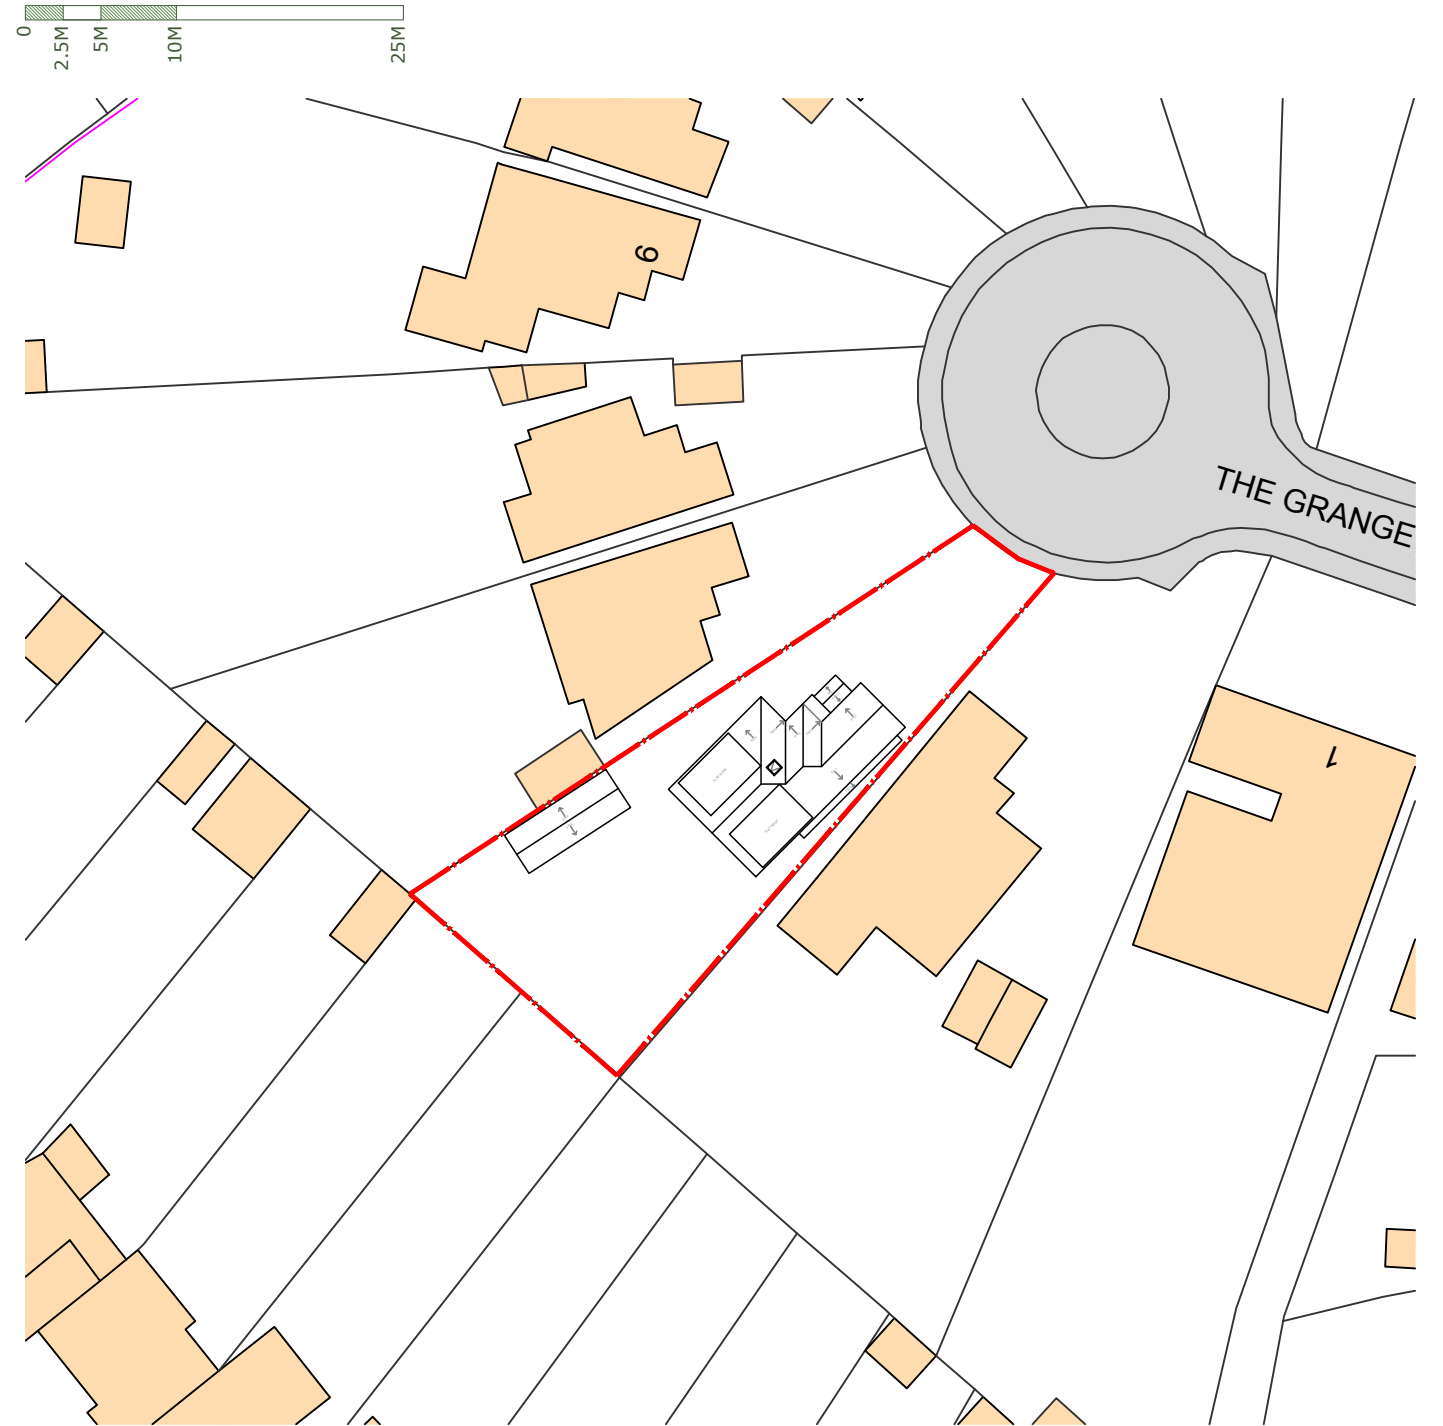

PROPOSED BLOCK PLAN
SCALE: 1:500