


0 5 10 25 50.0m.
Scale 1:1250

WAD
Associates

SBC House,
Restmor Way,
Wallington,
Surrey. SM6 7AH.
020. 8715. 9300

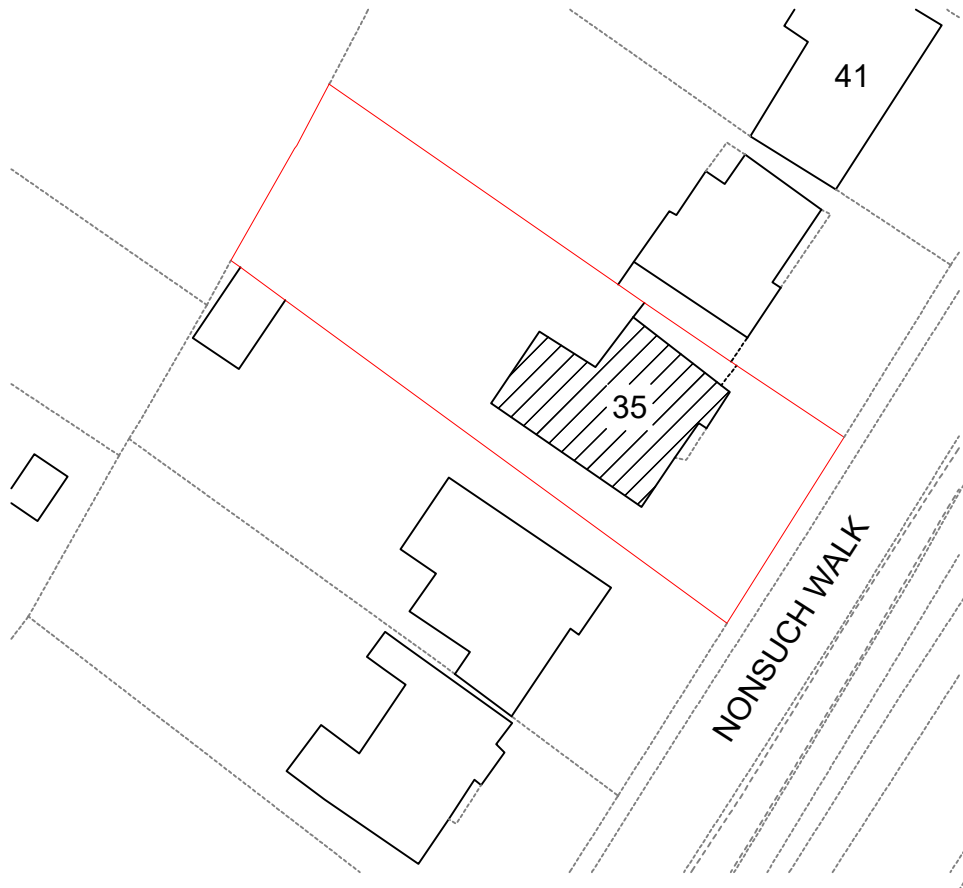

Drawing No. 1861/B/00

Date: 1.x.20

Scale: 1:500

By: EHW

Title: Supplementary Drawing: Block Plan

Address: 35, Nonsuch Walk, Cheam,
Surrey, SM2 7LG.

For: Ms. S. Biswas.