
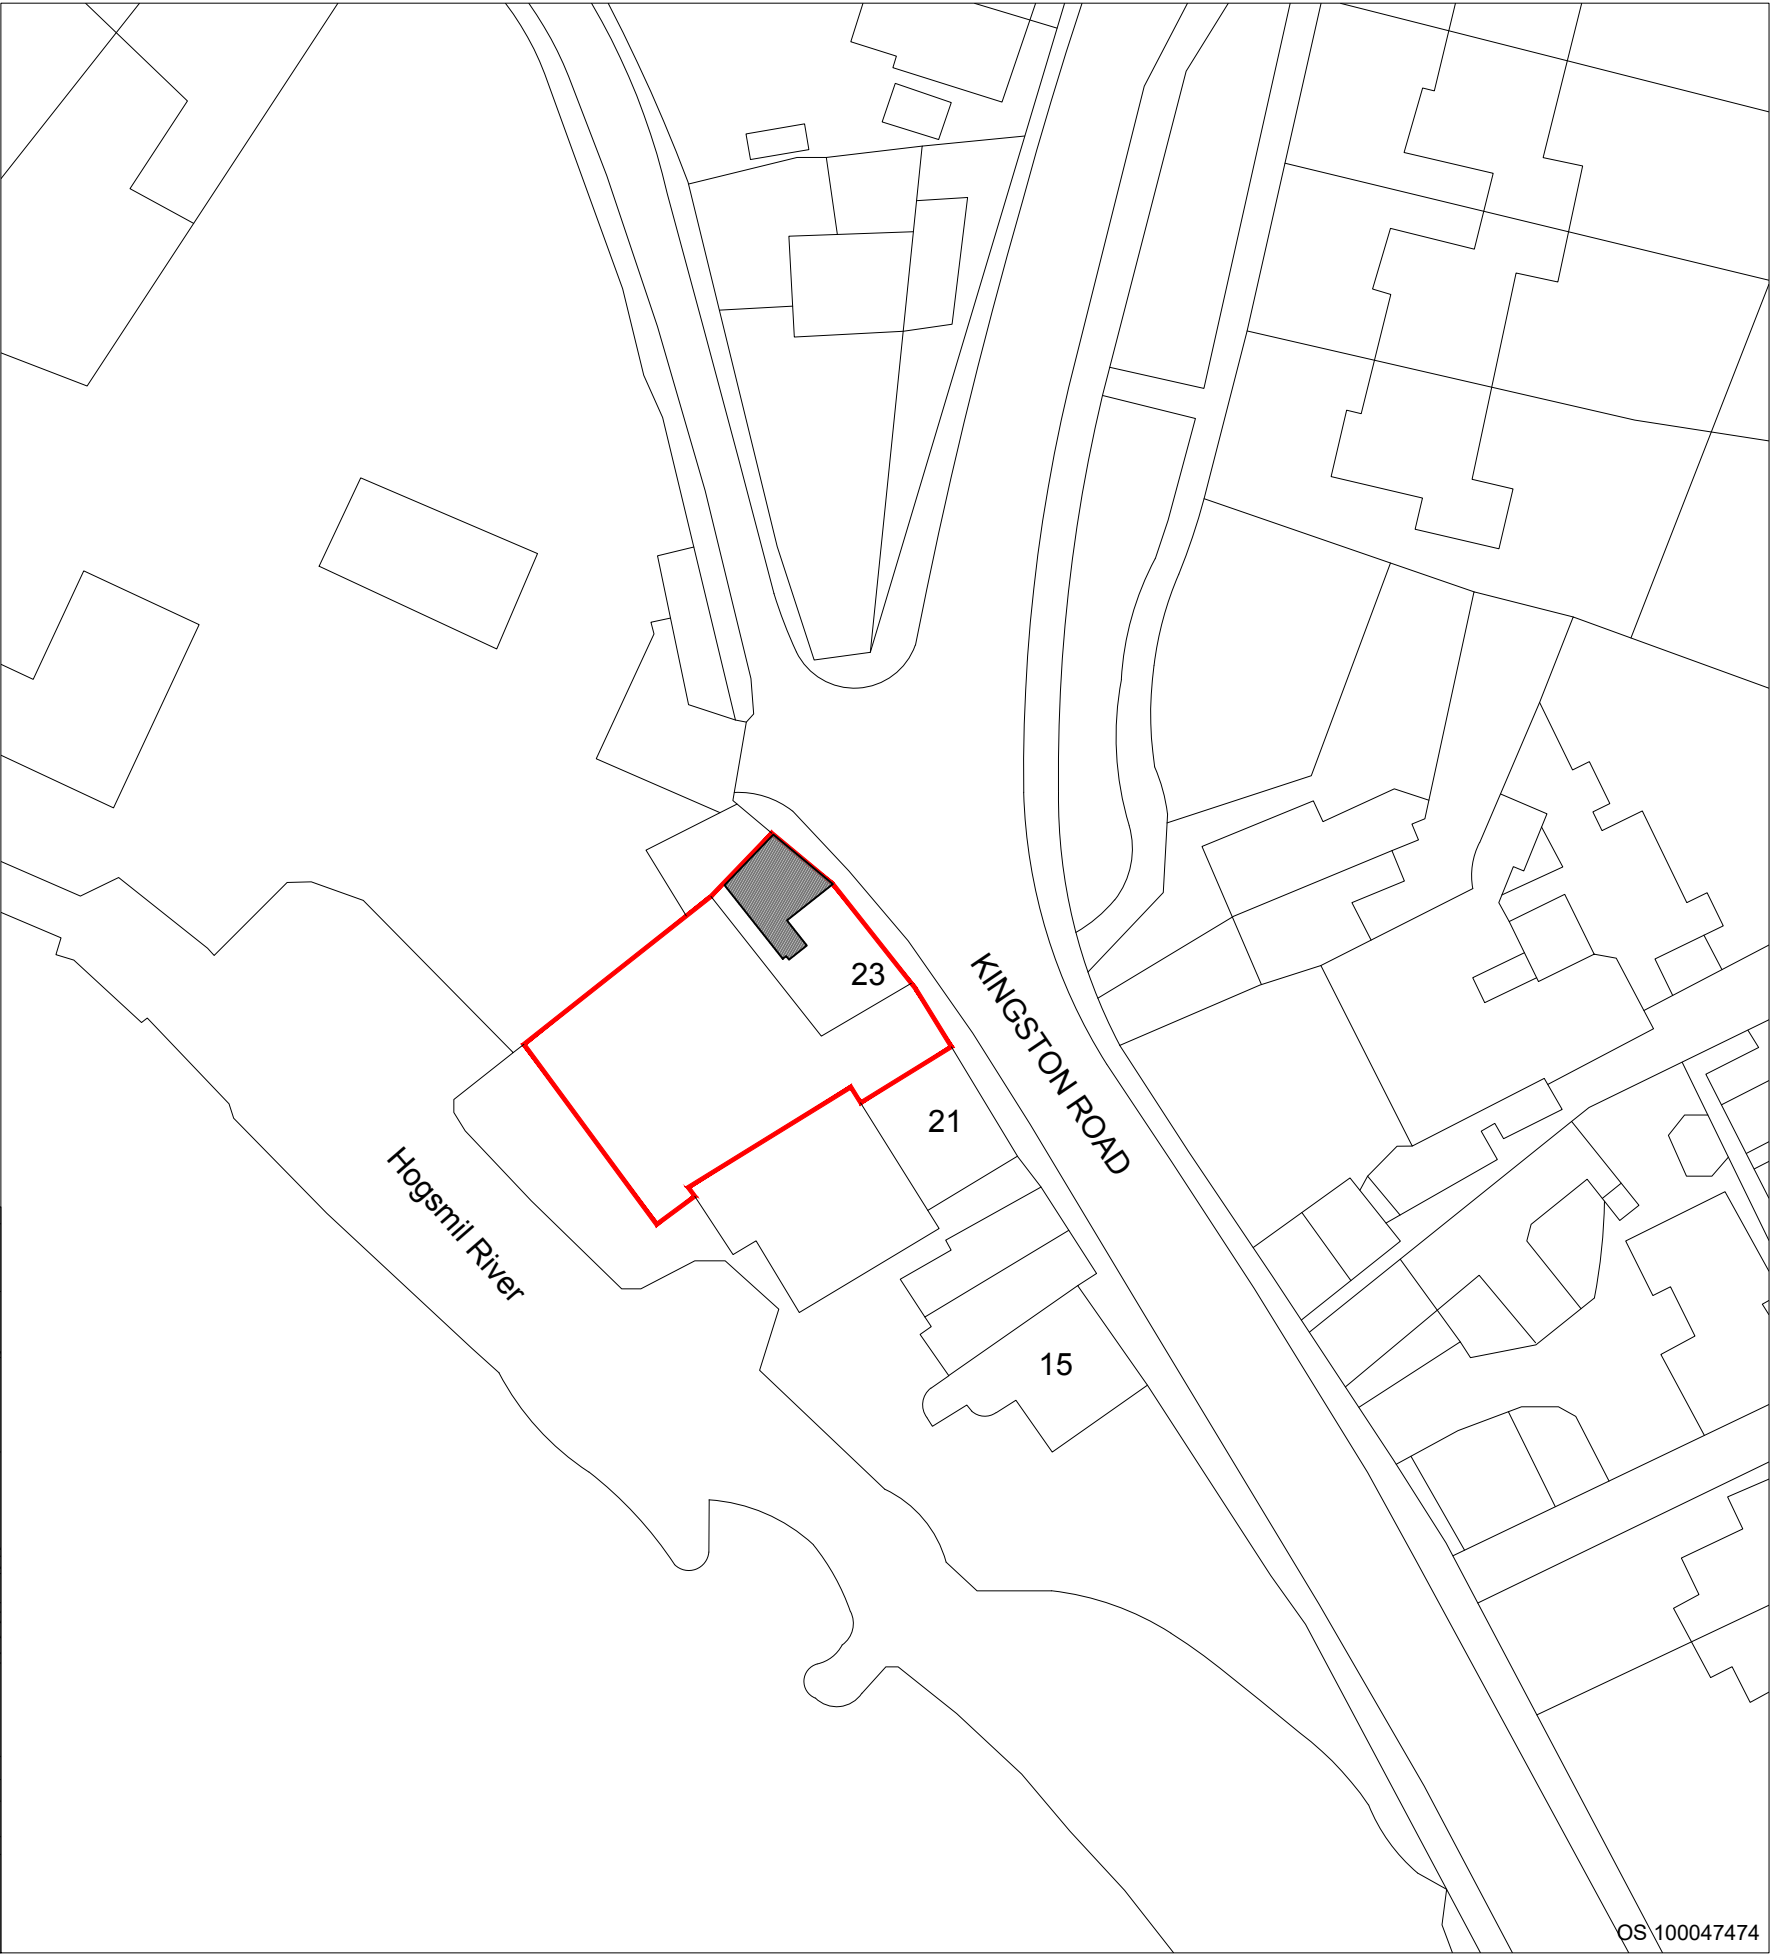


SITE BLOCK PLAN
SCALE 1:500

SITE LOCATION PLAN
SCALE 1:1250

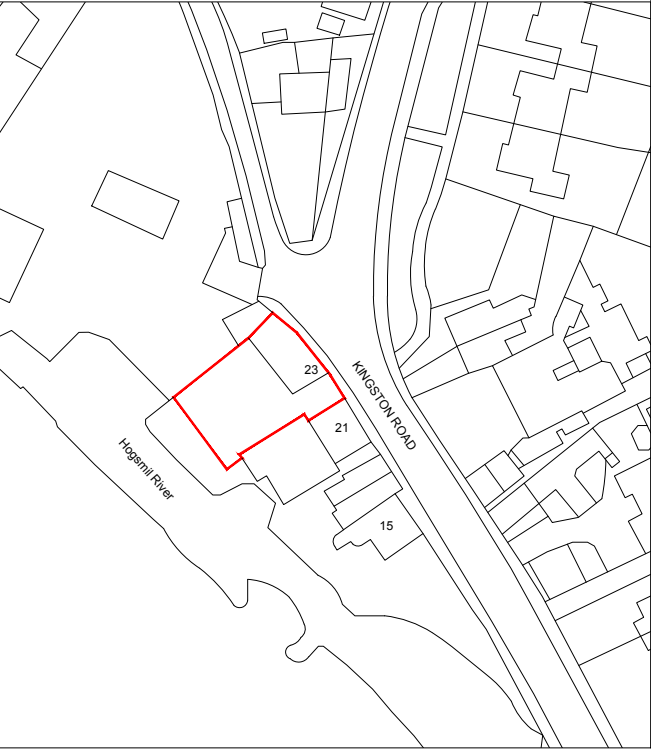

OS 100047474

Rev.No	DATE	REV. NOTE
CAD REF		

NOTES:

THIS DRAWING IS INDICATIVE ONLY AND MUST NOT BE RELIED UPON FOR CONSTRUCTION UNLESS THE DRAWING IS NAMED AS 'CONSTRUCTION'.

ALL DIMENSIONS TO BE CHECKED AND VERIFIED, WITH ANY DISCREPANCIES REPORTED TO THE PLAN HUB.

THIS DRAWING REMAINS THE PROPERTY OF THE PLAN HUB AND MUST NOT BE COPIED OR REPRODUCED WITHOUT PRIOR WRITTEN PERMISSION.

Project Title		
Additional Storey		
Drawing title		
Site Location Plan		
Client	JASON O'BRIEN	
Client address	23 Kingston Road EPSOM KT17 2DX	
Drawn By	Designed By	
DB	NB	
Checked By	Approved By	
Drawing No	Revision No	
005	00	
Compass	Date	Scale
	08-11-21	1:500; 1:1250
	Status:	Sheet size:
	Consultation	A3

HEAD OFFICE :
THE PLAN HUB
Suite 6, 272 London Road,
Wallington, Surrey, SM6 7DJ

Phone : 0203 603 1599 E-mail : info@theplanhub.co.uk

THIS DRAWING IS A COPYRIGHT OF THE PLAN HUB AND MUST NOT BE DUPLICATED OR REPRODUCED WITHOUT PERMISSION FROM THE COMPANY.



10/13/2020