



SITE BLOCK PLAN
SCALE 1:500

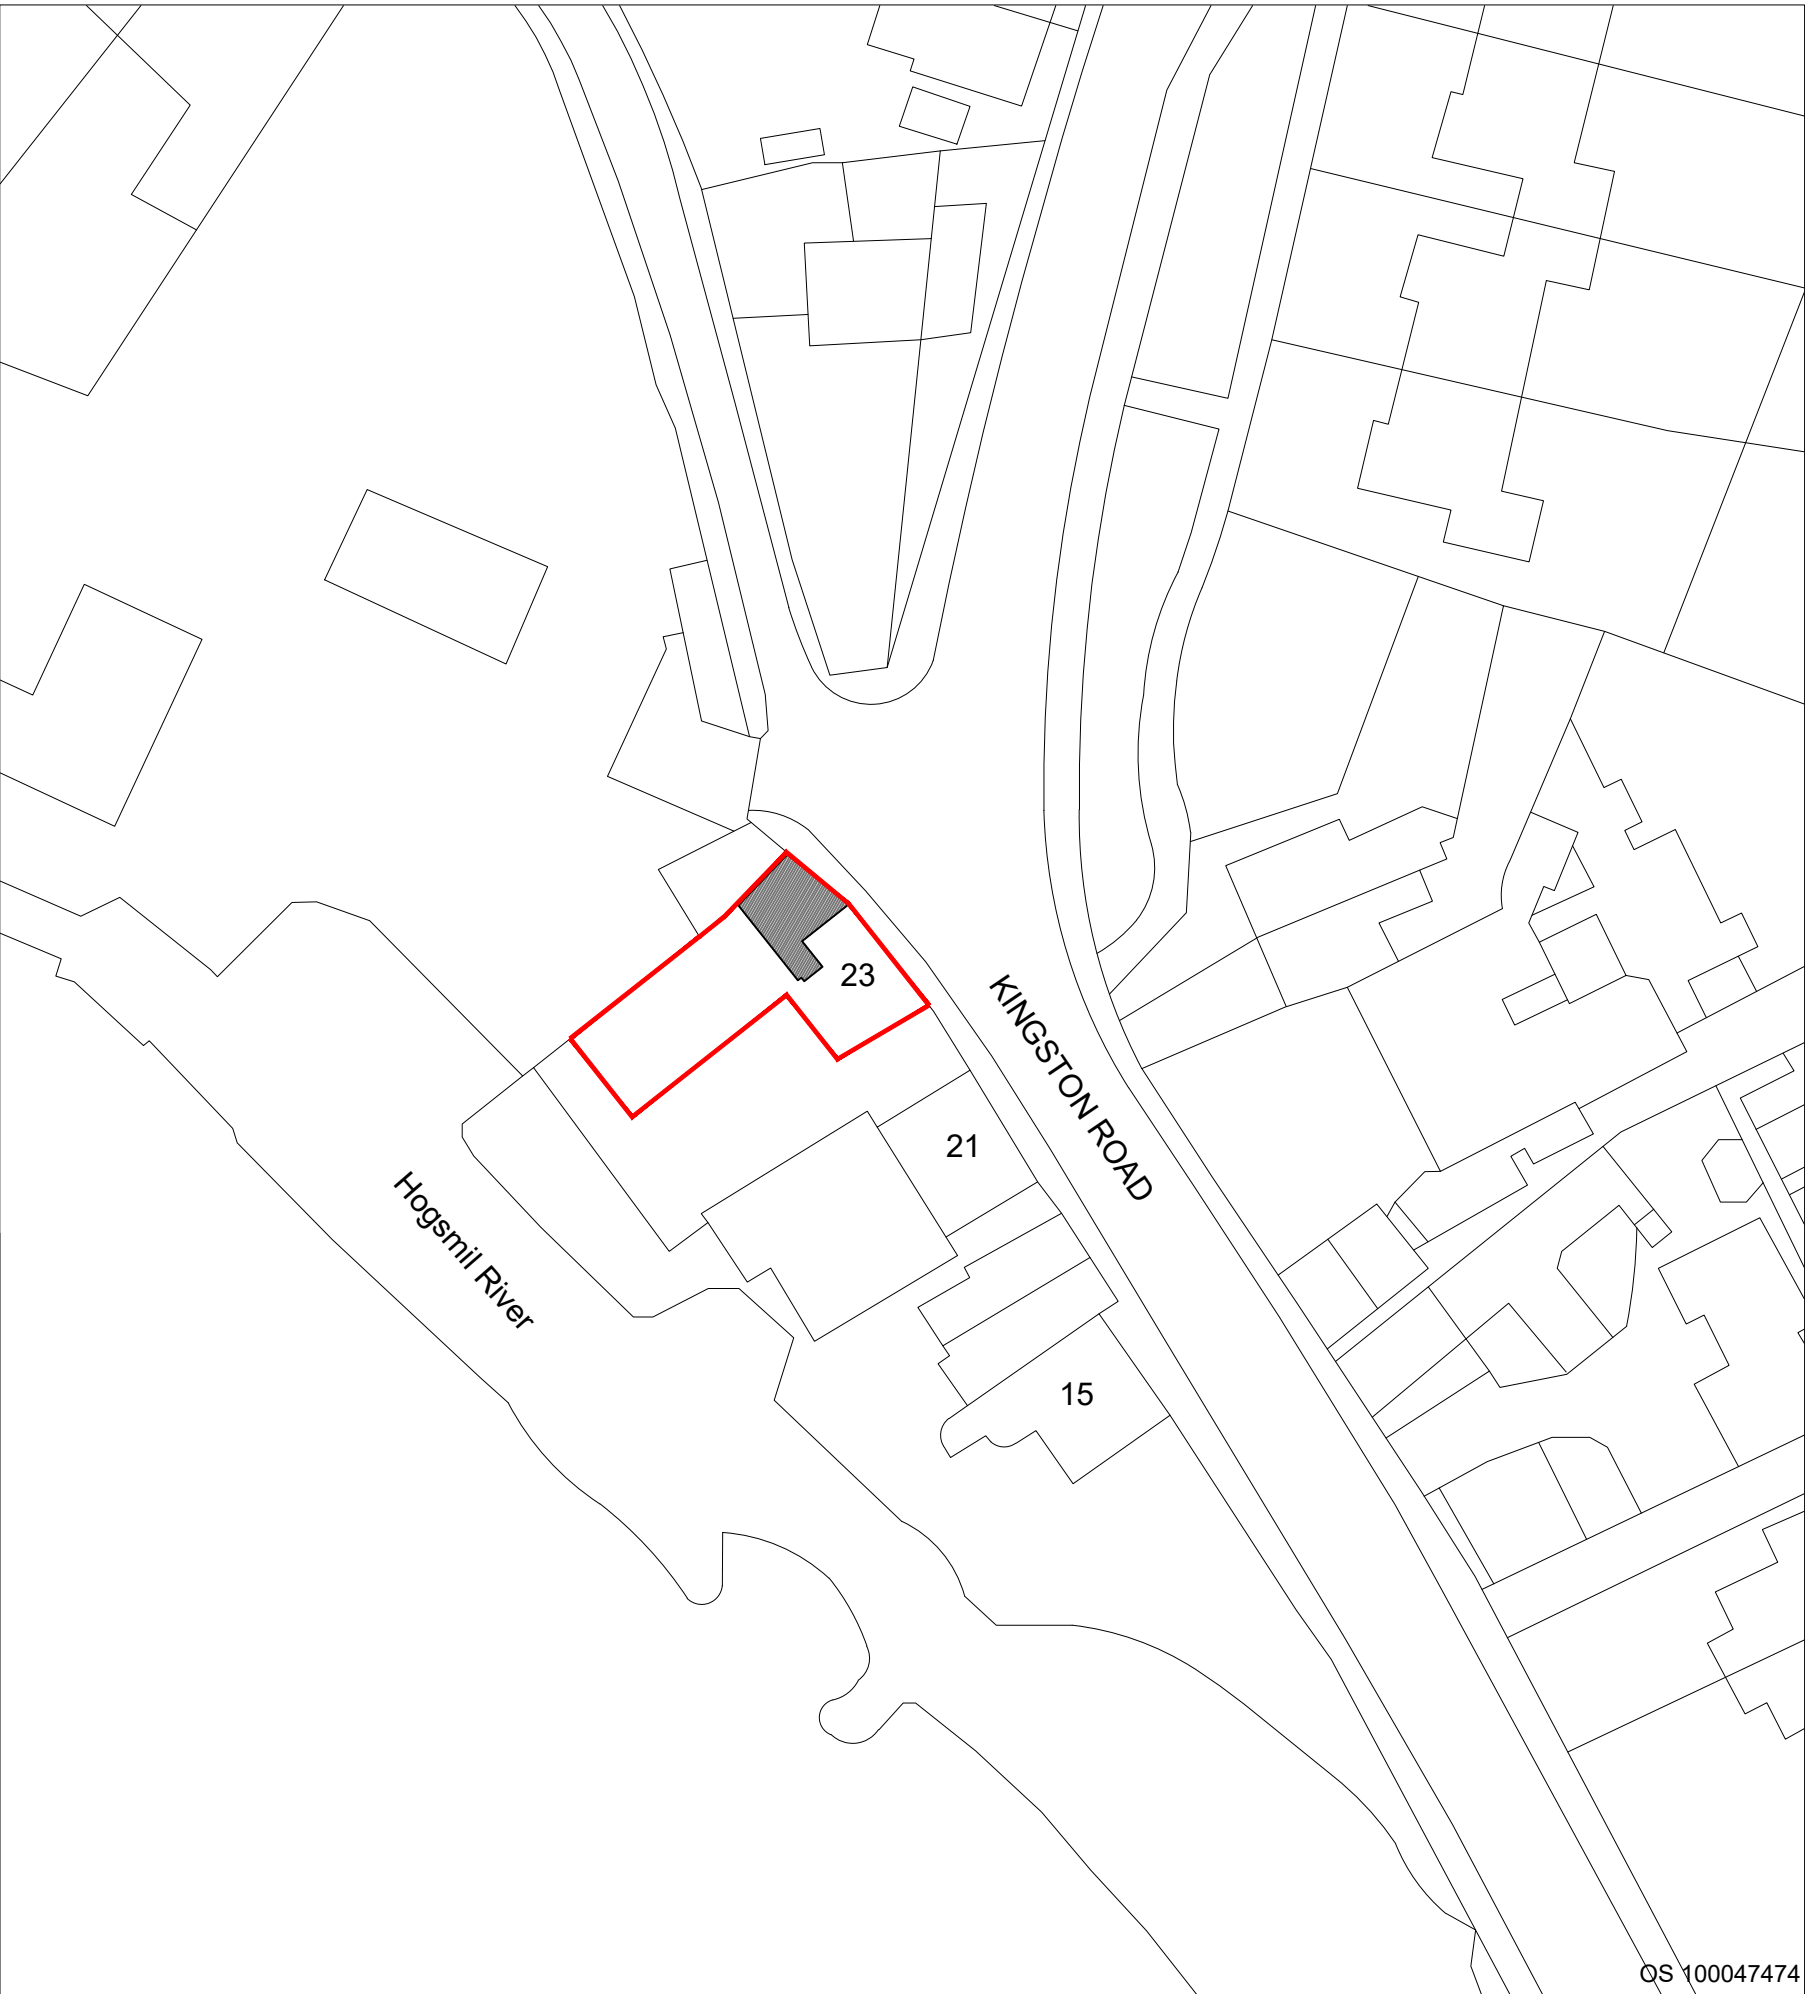

SITE LOCATION PLAN
SCALE 1:1250

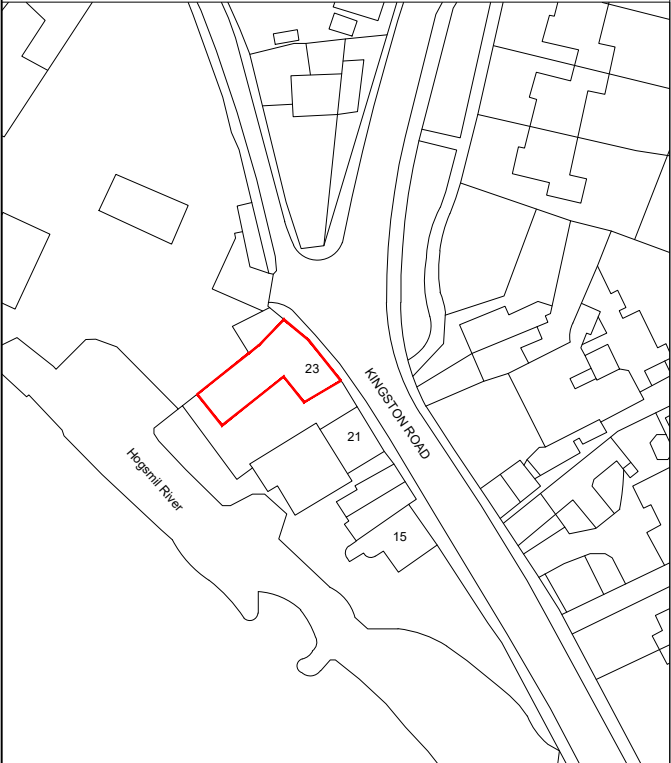

Rev.No	DATE	REV. NOTE
--------	------	-----------

CAD REF		



NOTES:

THIS DRAWING IS INDICATIVE ONLY AND MUST NOT BE RELIED UPON FOR CONSTRUCTION UNLESS THE DRAWING IS NAMED AS 'CONSTRUCTION'.

ALL DIMENSIONS TO BE CHECKED AND VERIFIED, WITH ANY DISCREPANCIES REPORTED TO THE PLAN HUB.

THIS DRAWING REMAINS THE PROPERTY OF THE PLAN HUB AND MUST NOT BE COPIED OR REPRODUCED WITHOUT PRIOR WRITTEN PERMISSION.

Project Title

Additional Storey

Drawing title

Site Location Plan

Client	JASON O'BRIEN
Client address	23 Kingston Road EPSOM KT17 2EG

Drawn By	Designed By
DB	NB
Checked By	Approved By

Drawing No	Revision No
005	00

Compass	Date	Scale
	08-11-21	1:500; 1:1250
	Status:	Sheet size:
	Consultation	A3

HEAD OFFICE :
THE PLAN HUB
Suite 6, 272 London Road,
Wallington, Surrey, SM6 7DJ
Phone : 0203 603 1599 E-mail : info@theplanhub.co.uk

THIS DRAWING IS A COPYRIGHT OF THE PLAN HUB AND MUST NOT BE DUPLICATED OR REPRODUCED WITHOUT PERMISSION FROM THE COMPANY.

