
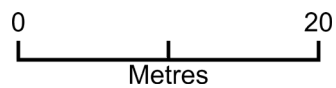


58 Beaconsfield Road (Block Plan)

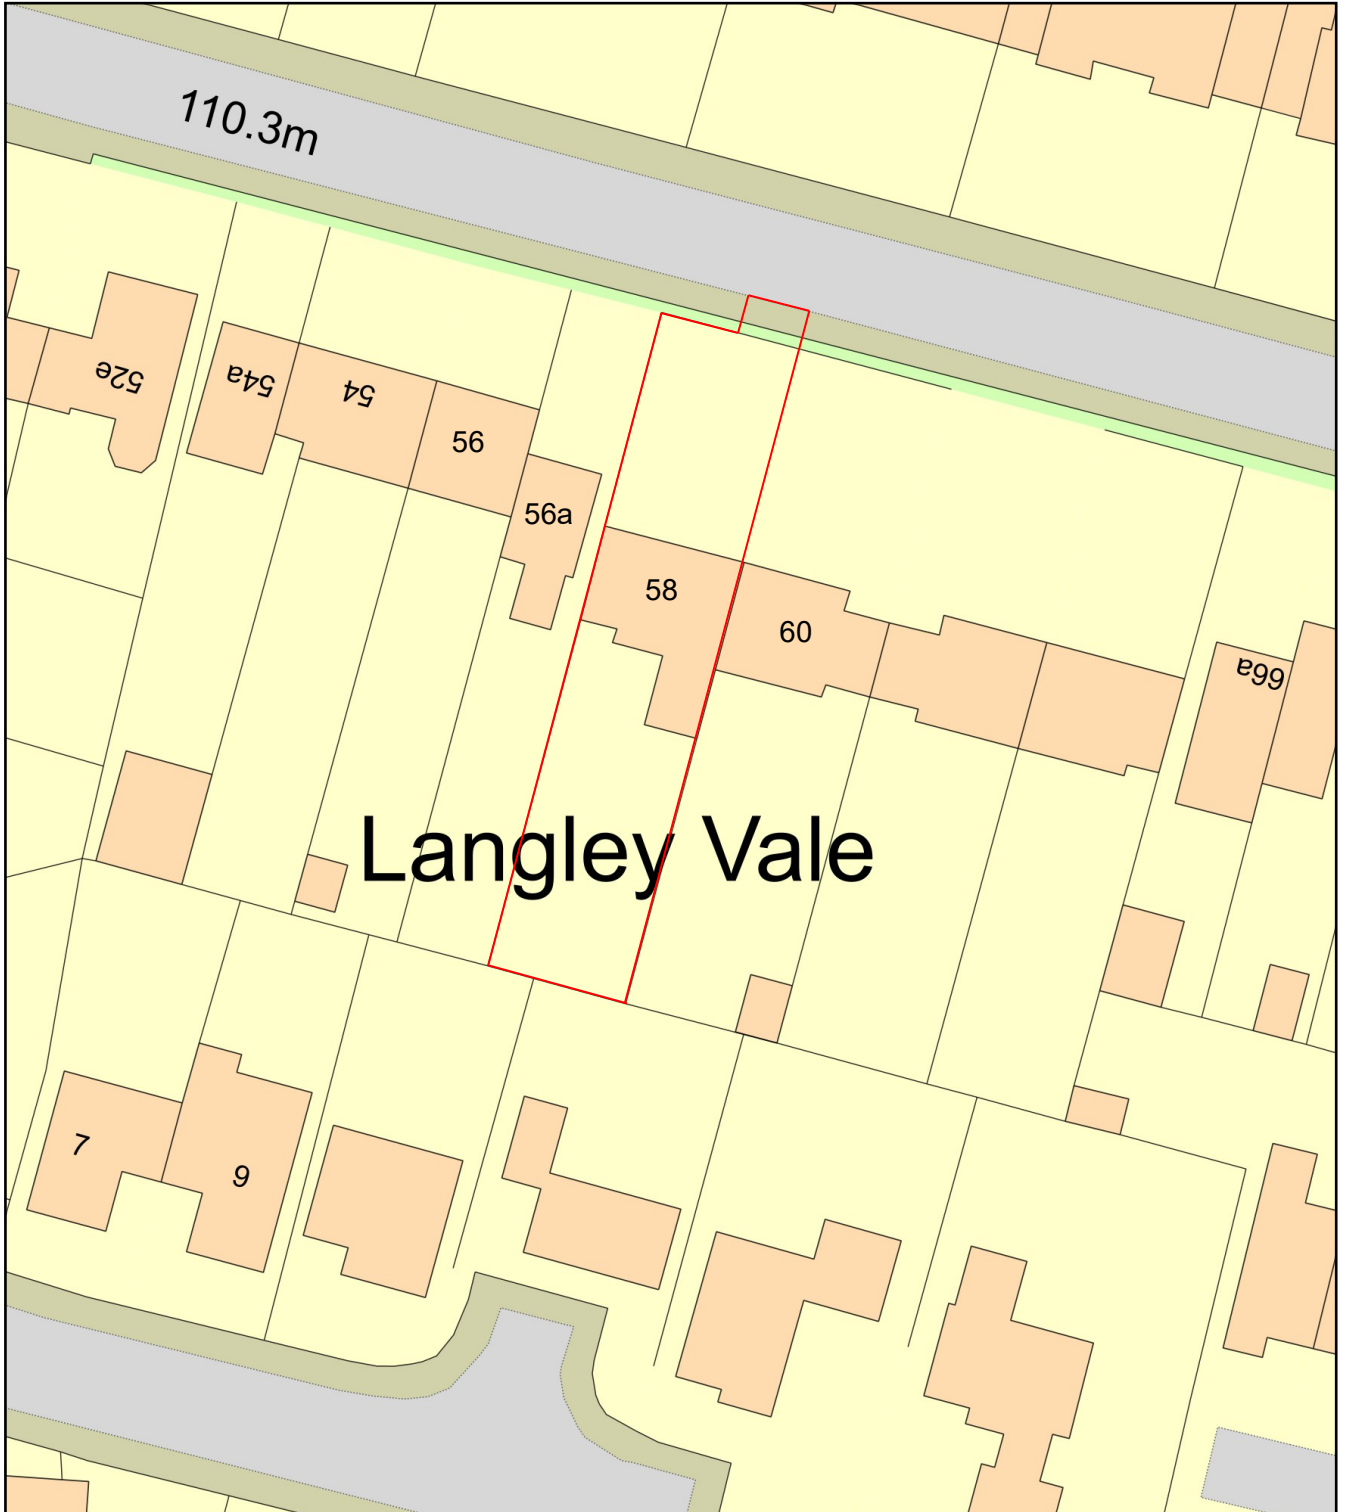

Plan Produced for: Ciara Saridis

Date Produced: 05 Jan 2022

Plan Reference Number: TQRQM22005193412341

Scale: 1:500 @ A4