





020 8118 0035
 office@happybuilding.co.uk
 12 Station Way
 Cheam
 Surrey
 SM3 8SW
 www.happybuilding.co.uk
 Happy Building London Ltd Reg No: 8072225

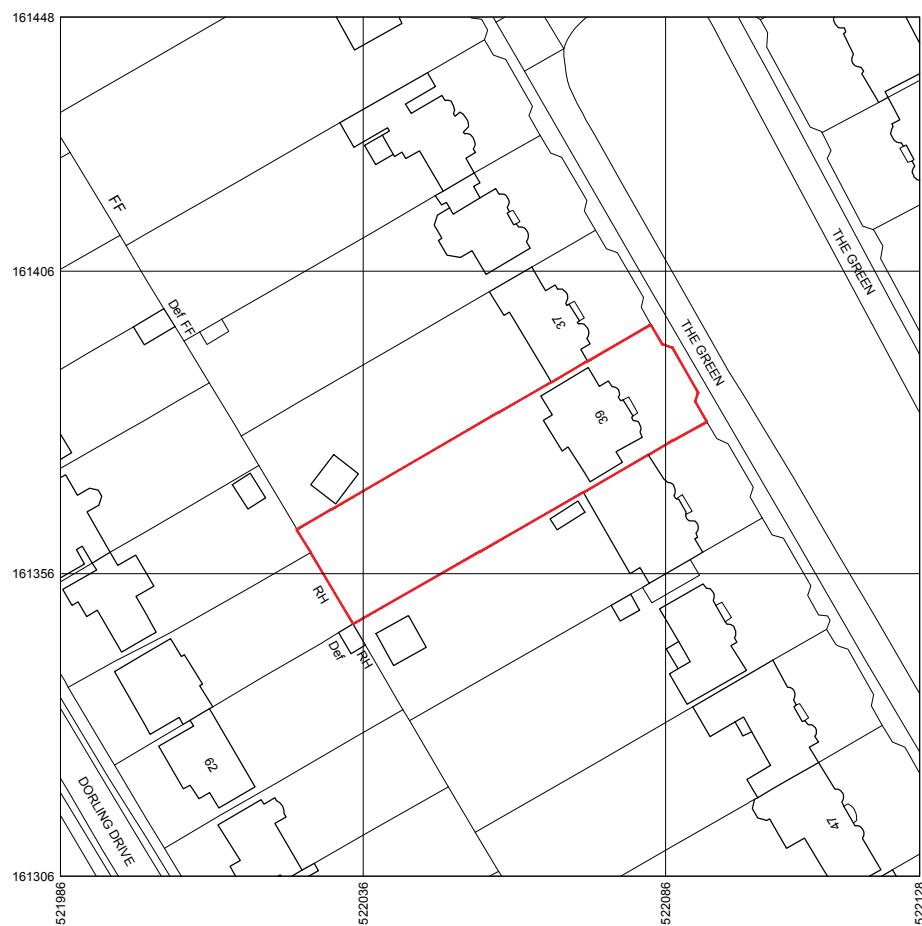

LOCATION PLAN

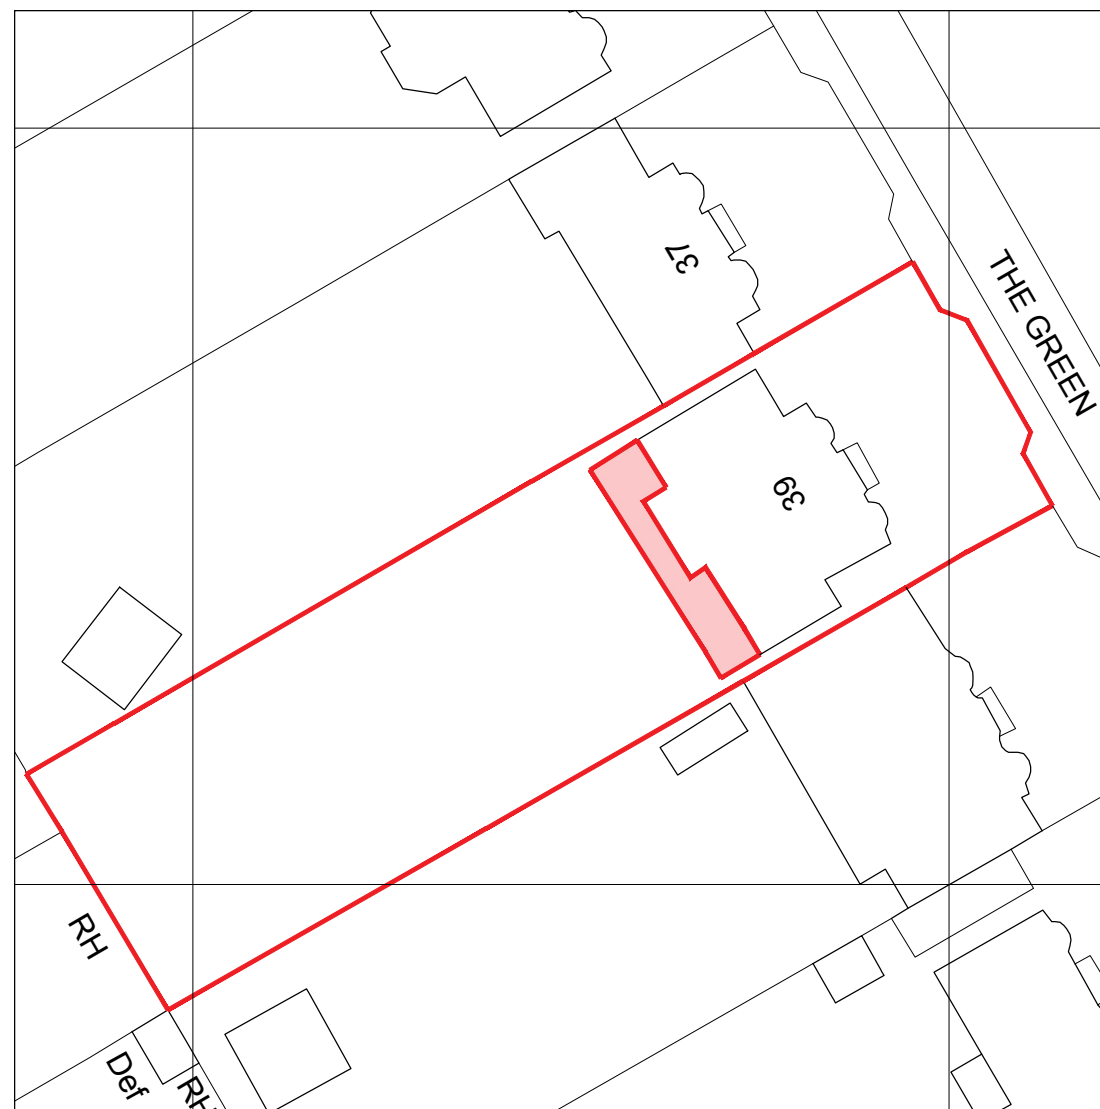

BLOCK PLAN



 EXTENT OF PROPOSED DEVELOPMENT



Rev	Date	Description	By

Project no.: HB211023

Project:

Client: DAMIAN & KELLY XUEREB

Address: 39 THE GREEN
 EPSOM
 KT17 3JU

Title: LOCATION & BLOCK PLAN

Drawn by: CR/AB

Date: DEC 2021 Scale: AS NOTED

Drawing No: 0001

All dimensions must be checked on site prior to construction.
 Any discrepancies must be reported to the architect immediately.
 This drawing remains the copyright of Happy Building Ltd. and no portion should be reproduced without the permission.