


1 **Block Plan**
Scale: 1 : 500

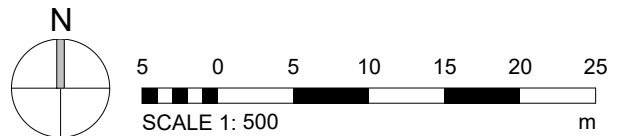

AL ARCHITECTS

Disclaimer
All dimensions to be verified on site. Do not scale this drawing. All discrepancies to be clarified with project Architect.
All dimensions & levels shown are in mm.
This drawing is the property of AL Architects and is issued on the condition it is not reproduced, retained or disclosed to any unauthorised person, either orally or in part without written consent of AL Architects.

E: al-architects@outlook.com
T: +44 (0)77 2395 5880
www.al-a.co.uk

Project 26 Sherwood Way	Scale 1 : 500	Sheet Size A3	Date 07/01/2022
Status PLANNING	Drawing Title Site Block Plan		Rev
Drawing No. SHE- ALA-	SA-AL-0001		