


NOTE:  
All measurements to be checked on site.  
This drawing is prepared for planning purposes only.



02/EBP - EXISTING BLOCK PLAN  
1: 500

OSGB Maps purchased from www.streetwise.net  
© Crown Copyright and database rights 2019 OS 100047474

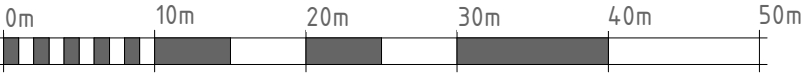

VISUAL SCALE 1:500 @ A3



02/PBP - PROPOSED BLOCK PLAN  
1: 500

PROJECT NO.  
444  
PROJECT ADDRESS:  
97 EBBISHAM RD EPSOM KT18 7NS  
SHEET NO: REV:  
444/ 02 A  
SCALE:  
1: 500 @A3  
DRAWING TITLE:  
BLOCK PLANS  
DATE:  
MAR 2021