



Revision notes:

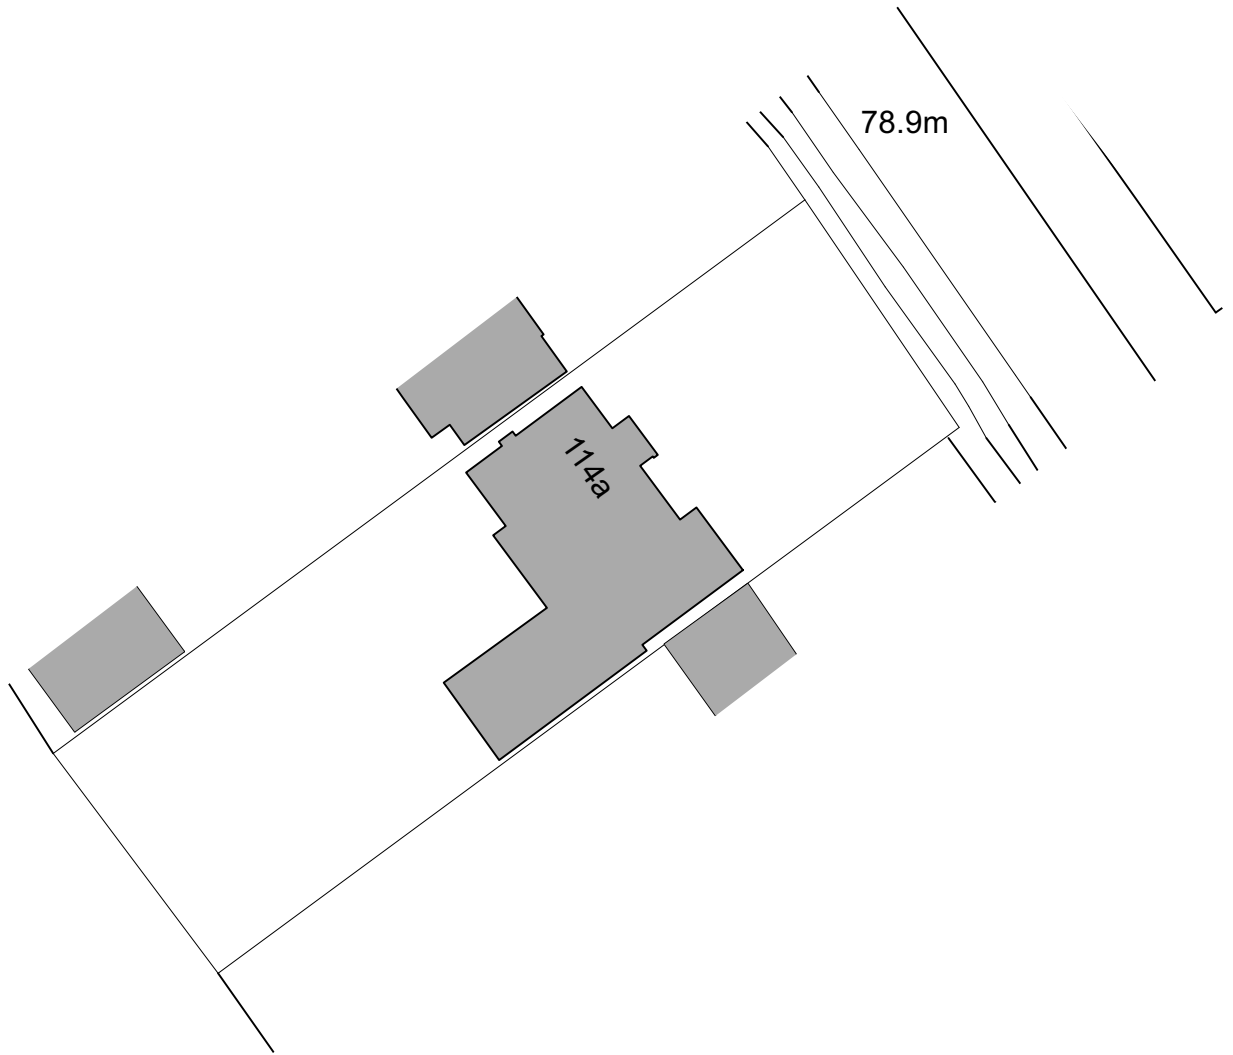

01 **Block Plan**
Scale: 1:500

Ordnance Survey, (c) Crown Copyright 2021. All rights reserved. Licence number 100022432

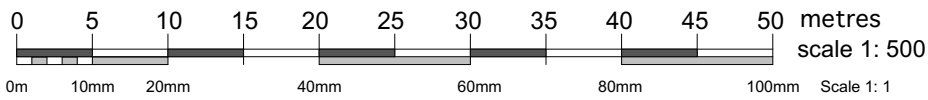

ara
ARCHITECTS

Paper Mews Place
290-292 High Street
Dorking RH4 1QT
01306 877979
office@araarchitects.co.uk
www.araarchitects.co.uk

Project :	114a Reigate Road, Epson Surrey. KT17 3BX
Dwg Title :	Location & Block Plan
Dwg No :	3072 / P-002
Scale :	1: 500 & 1250 @ A3
Date :	November 2021

Plot date 14th January 2022 Do not scale. Contractors must verify all dimensions on site before commencing any work
The drawing must not be disclosed without any authority. The copyright of this drawing is reserved