
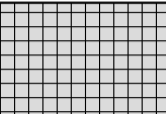

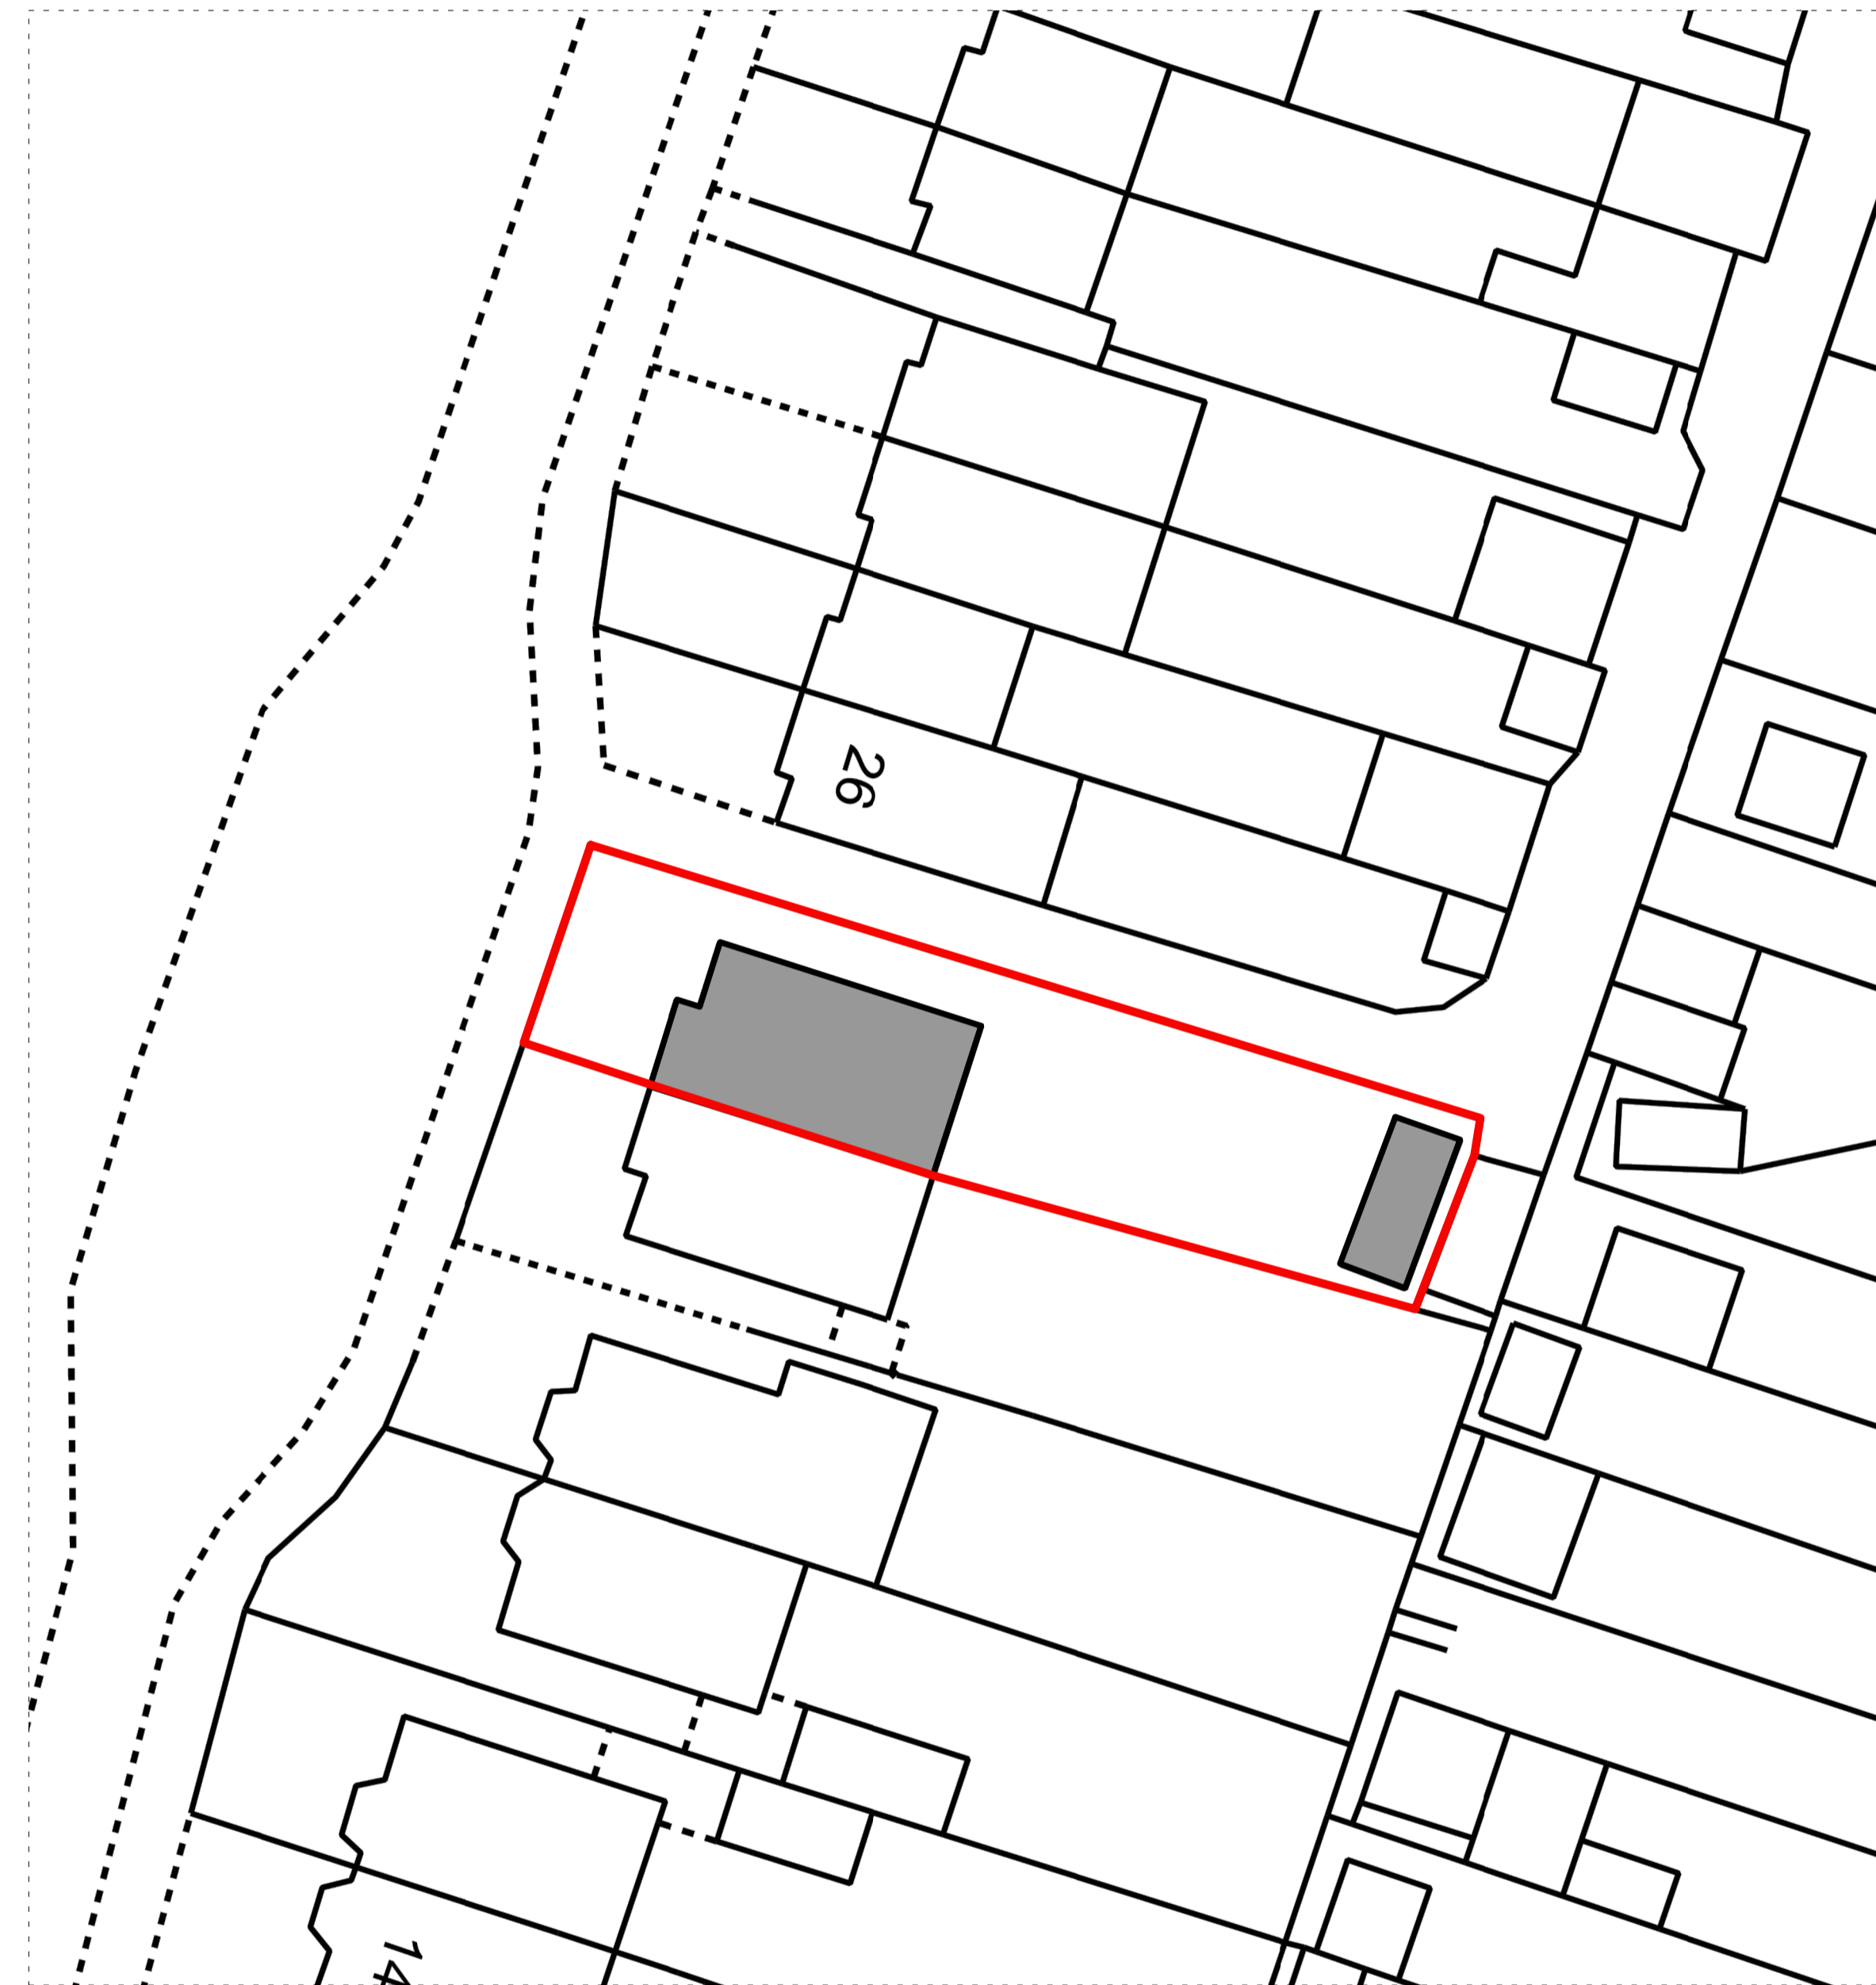
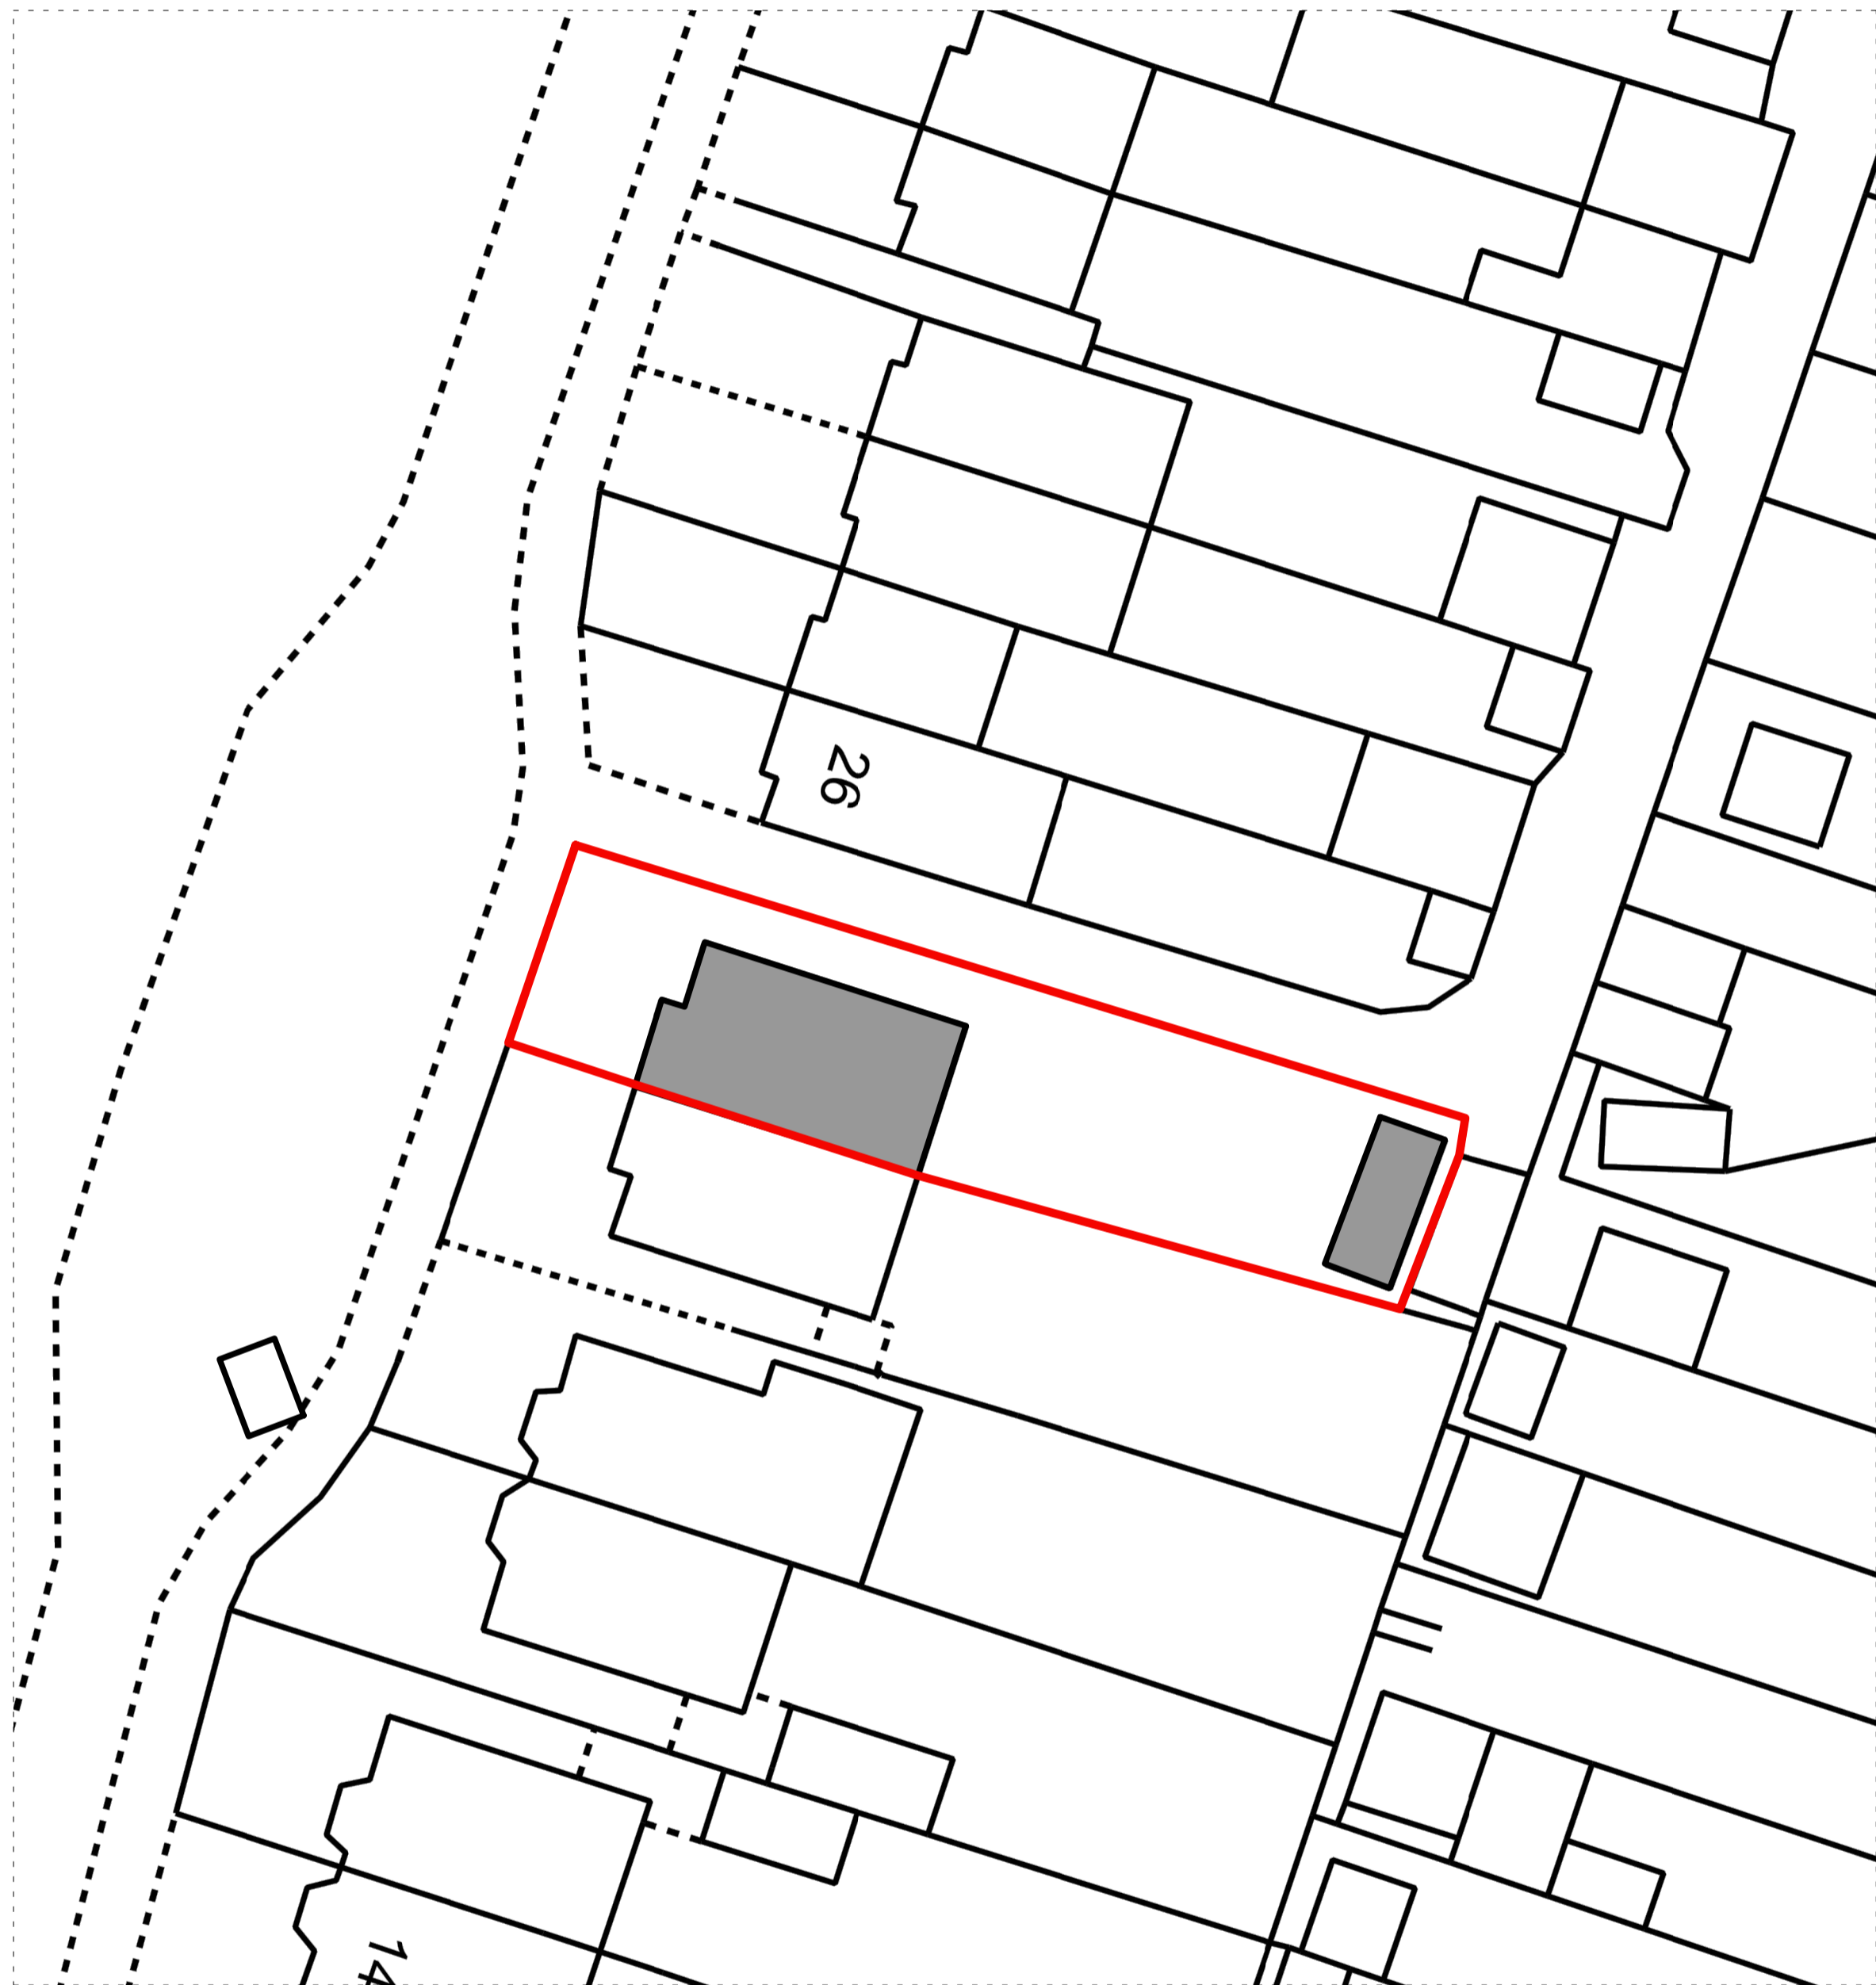


Notes
 Do not scale from drawing unless for planning purposes.
 All dimensions to be checked on site.
 All levels to be checked on site.
 All setting out must be checked on site.
 This drawing is copyright WhitemanDesign.
 This drawing must not be used onsite unless 'Issued for Construction'.

-  Existing Property
-  Proposed Works
-  Site Boundary



EXISTING BLOCK PLAN

PROPOSED BLOCK PLAN

Rev	Date	Description
		

Project
 24 Green Lanes

Client
 Mr & Mrs McCarron

Date
 26/05/21

Scale
 1 : 500 at A3
 1 : 250 at A1

Drawing Title
 Block Plan

Drawn **Checked** **Approved**

Drawing Status
 For Information

Project	View	Drawing No.	Rev
17370	P	002	-

7C West Street
 Ewell, KT17 1UZ
 Telephone
 +44 (0)7792337613

lee@whitemanarchitects.com
 www.whitemanarchitects.com