




EN EXISTING NORTH (FRONT) ELEVATION
1:100 @ A3

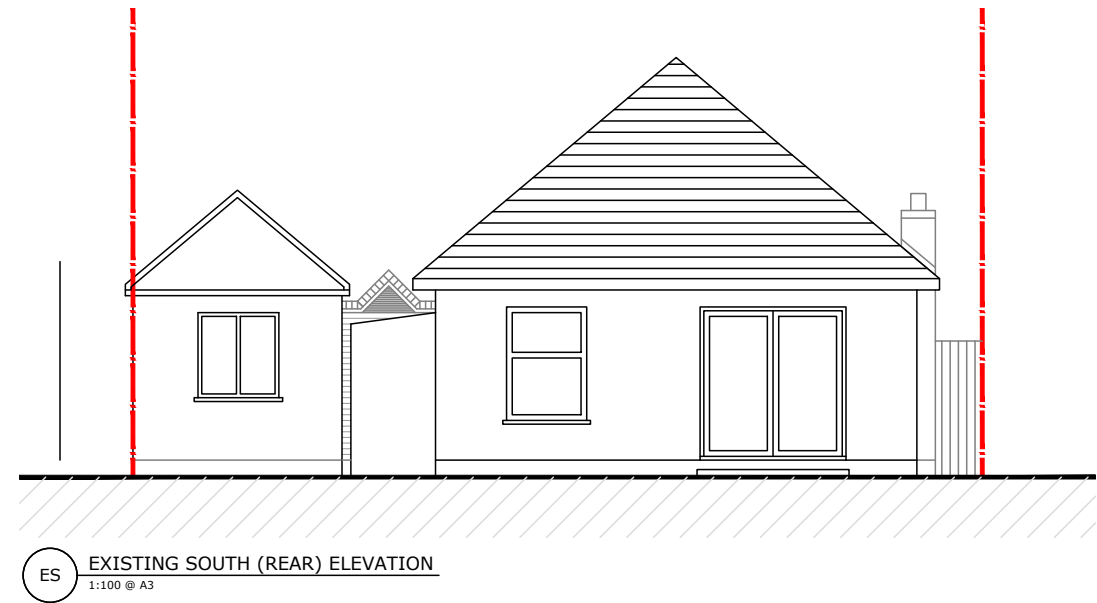

ES EXISTING SOUTH (REAR) ELEVATION
1:100 @ A3

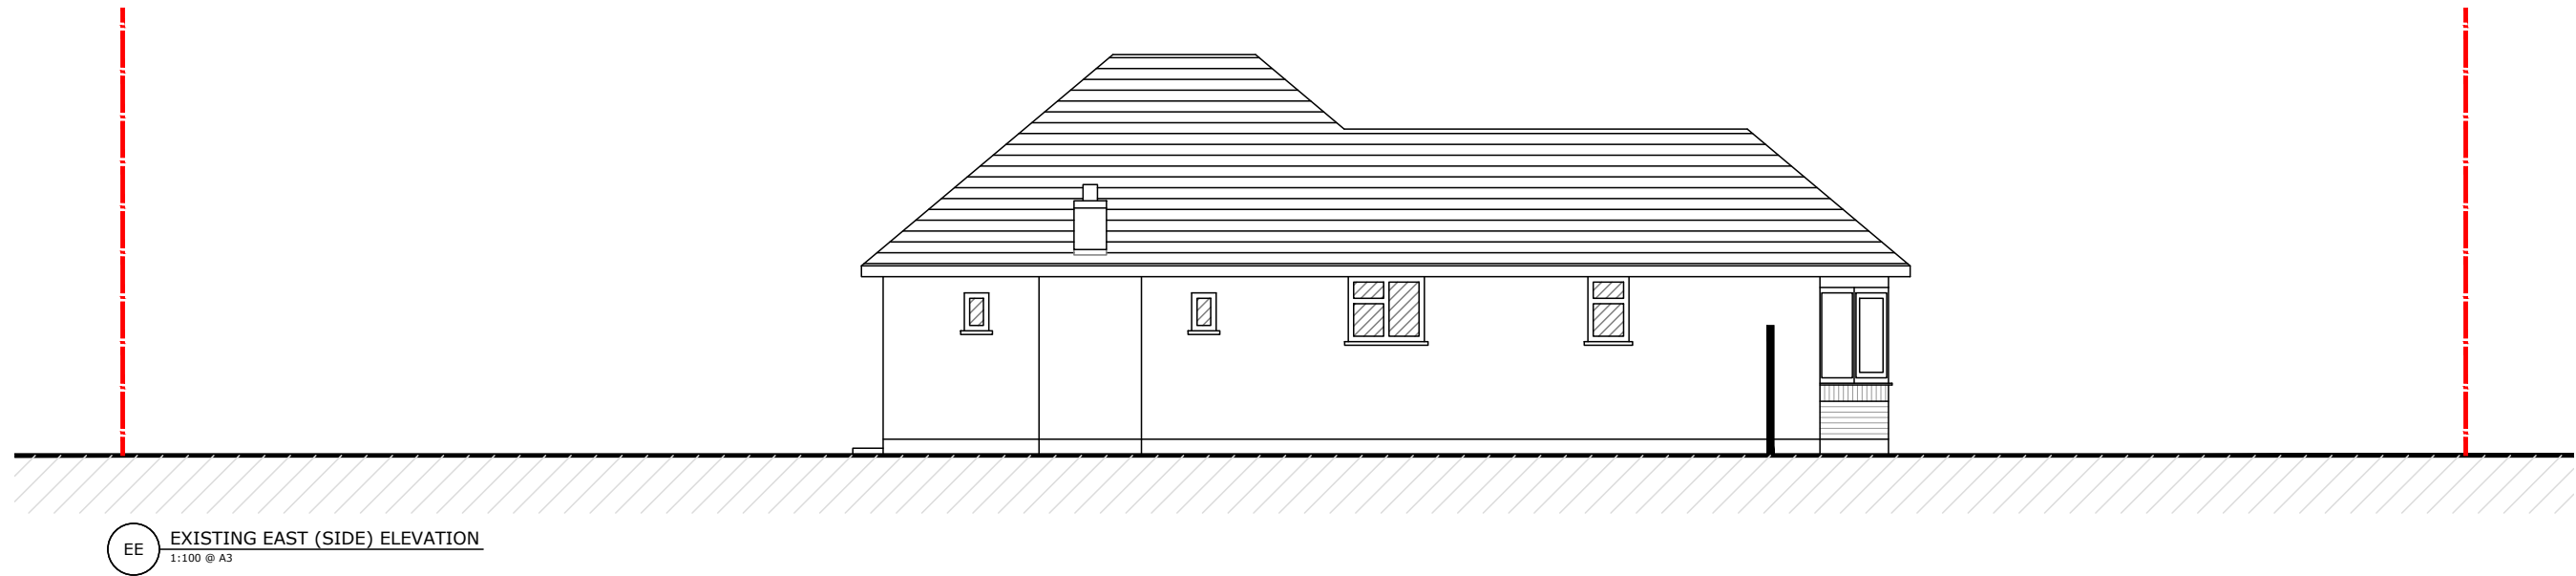

EE EXISTING EAST (SIDE) ELEVATION
1:100 @ A3

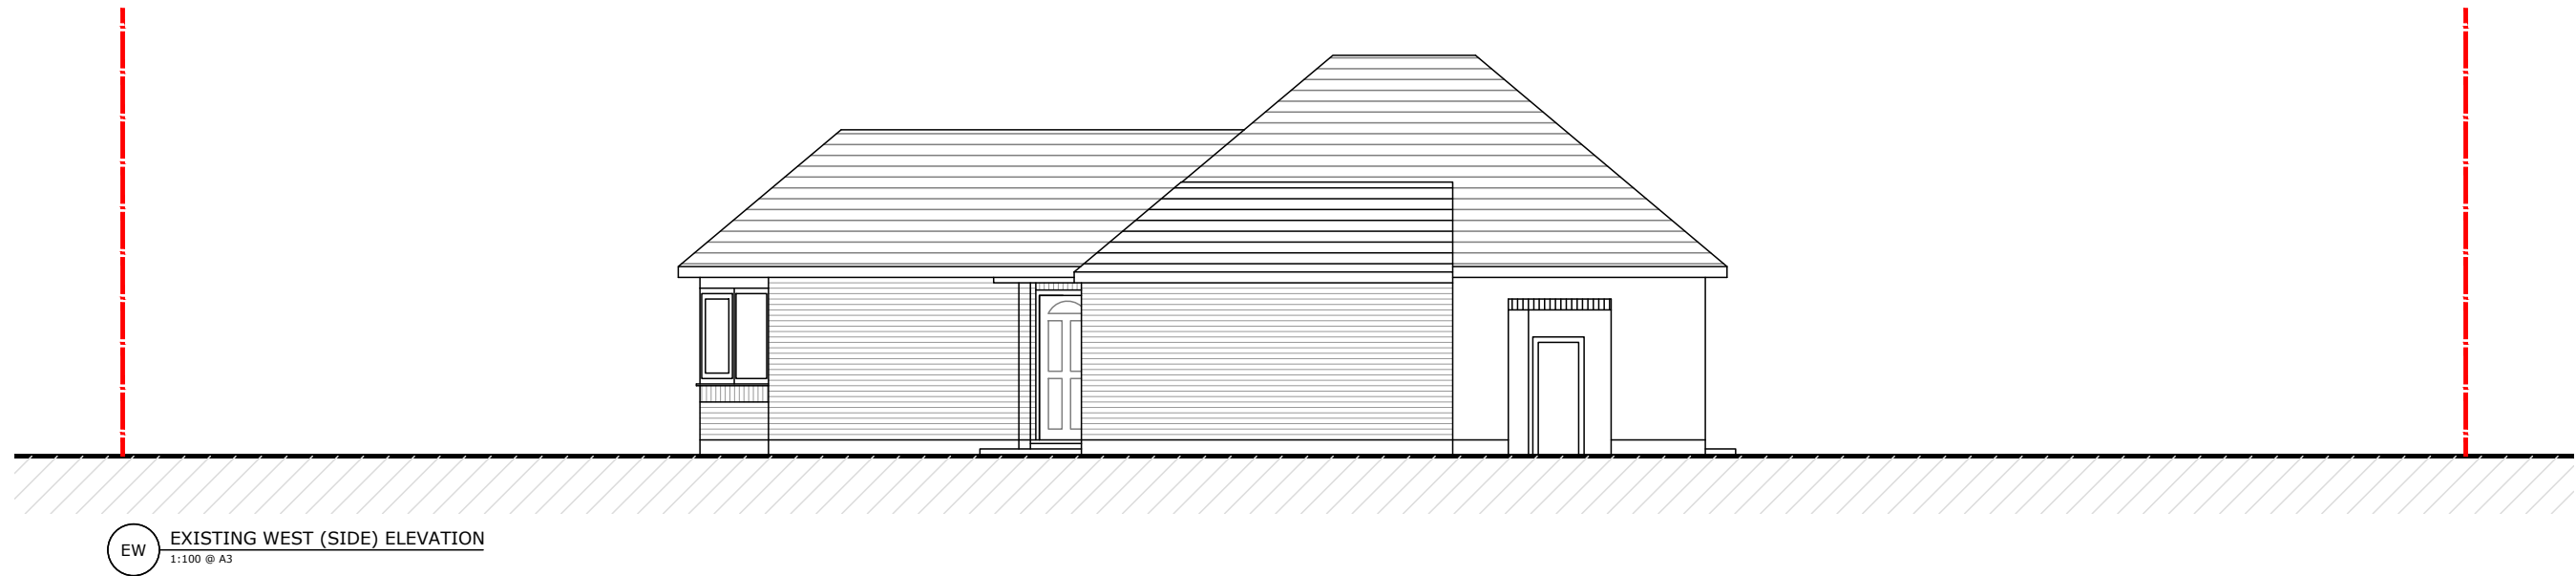

EW EXISTING WEST (SIDE) ELEVATION
1:100 @ A3