




Revision:	Date:	By:
F 1 FIRST ISSUE	02.10.13	MA
F 2 DEPT PLANNING ISSUE	22.02.21	MA
F 3 PLANNING ISSUE	10.03.21	MA
F 4 PLANNING ISSUE	17.01.22	MA

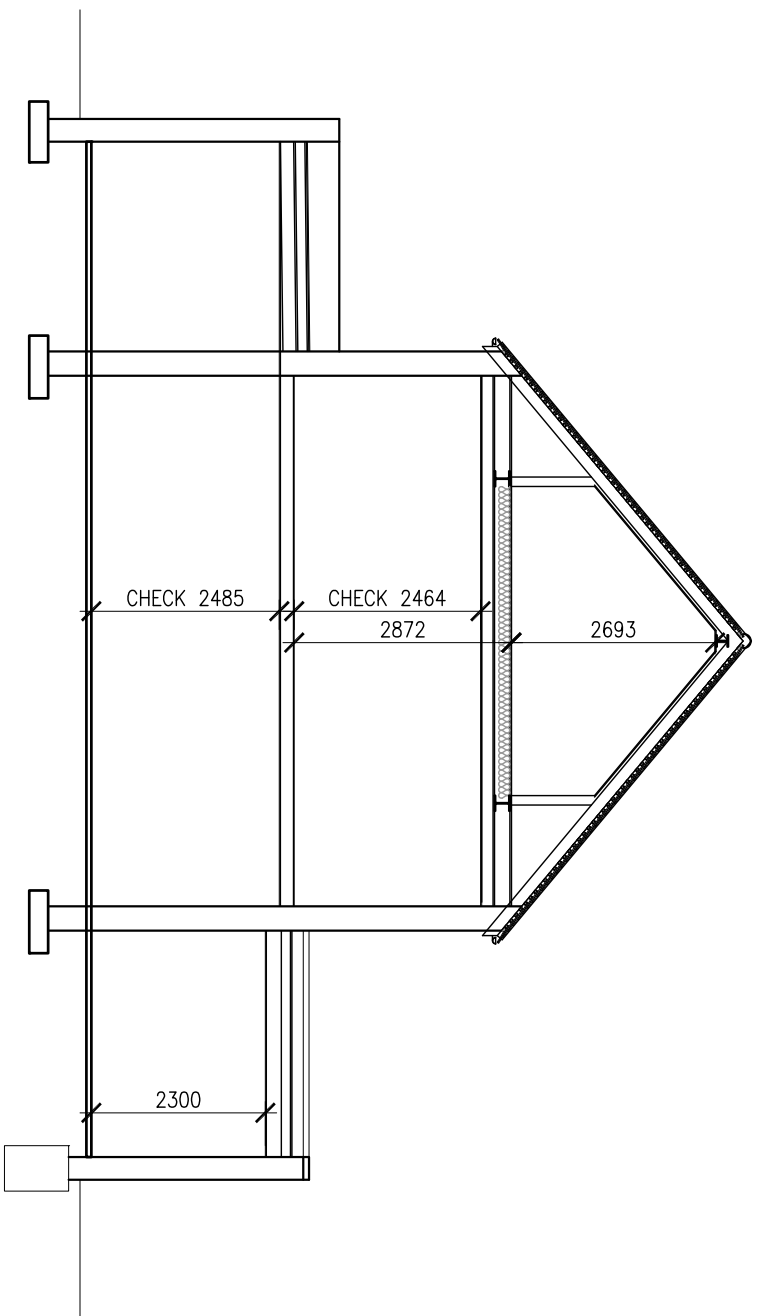

1 SECTION
SCALE 1:100

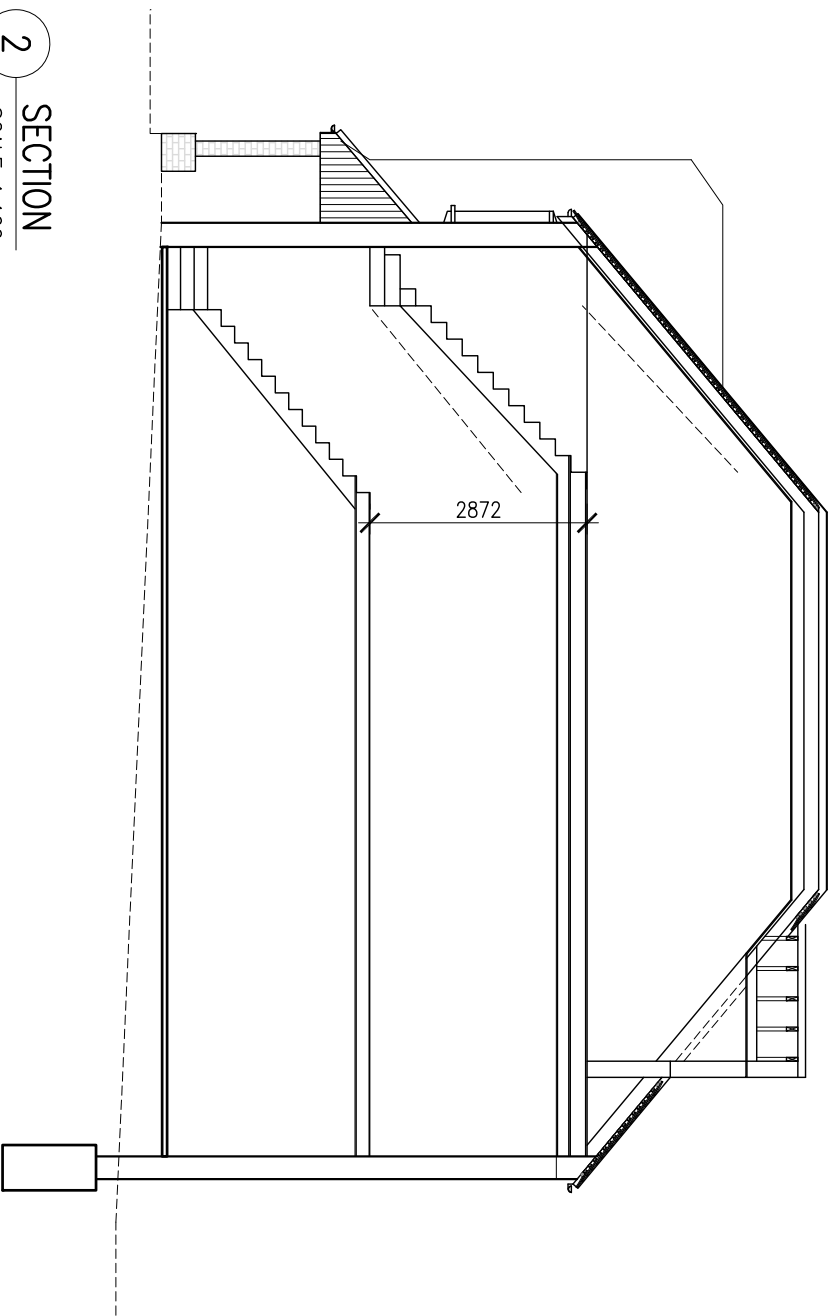

2 SECTION
SCALE 1:100

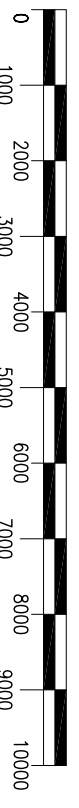

SCALE BAR IN mm

C:\Projects\W121\020\3\116.dwg
By: M
Date: 02.10.13 Time: 11:54
Xref: As-proposed Images:

Unspecified dimensions are not to be scaled off this drawing. If dimensions or details on these drawings conflict with other drawing information precedence shall be given to the larger scale drawing. The contractor is responsible for checking that there is no conflict between actual building dimensions and drawing information. The subcontractor's working drawing for relevant building components shall take precedence. Any conflicts shall be resolved immediately to Marianne Pachonick Architects. This drawing is the copyright of Marianne Pachonick Architects and it is forbidden to reproduce or alter the drawing in any form without the written permission of Marianne Pachonick Architects. All dimensions are in millimeters unless otherwise stated.

MARIENNE PACHONICK ARCHITECTS
272 PICKHURST RISE BR4 0AX T 07825067240

Client **MS FONG & MR NAIDOO**

Project **20 LONGDOWN LANE NORTH KT17 3JQ**

Title **PROPOSED SECTION**

Scale **1:100** A3 Date **02.10.2013**

Issue Status

PLANNING
Stages C-D (Design)

By **MP** CHK **MP** Appr. **MP**

Drawing Number **M132 \ 116** Rev. **F4**