


Revision:			
F 1	FIRST ISSUE	02.10.13	MA
F 2	2 <sup>ND</sup> SITE LOCATION PLAN	14.10.13	MA
F 3	PLANNING ISSUE	17.01.21	MA



1 SITE LOCATION PLAN  
SCALE 1:1250

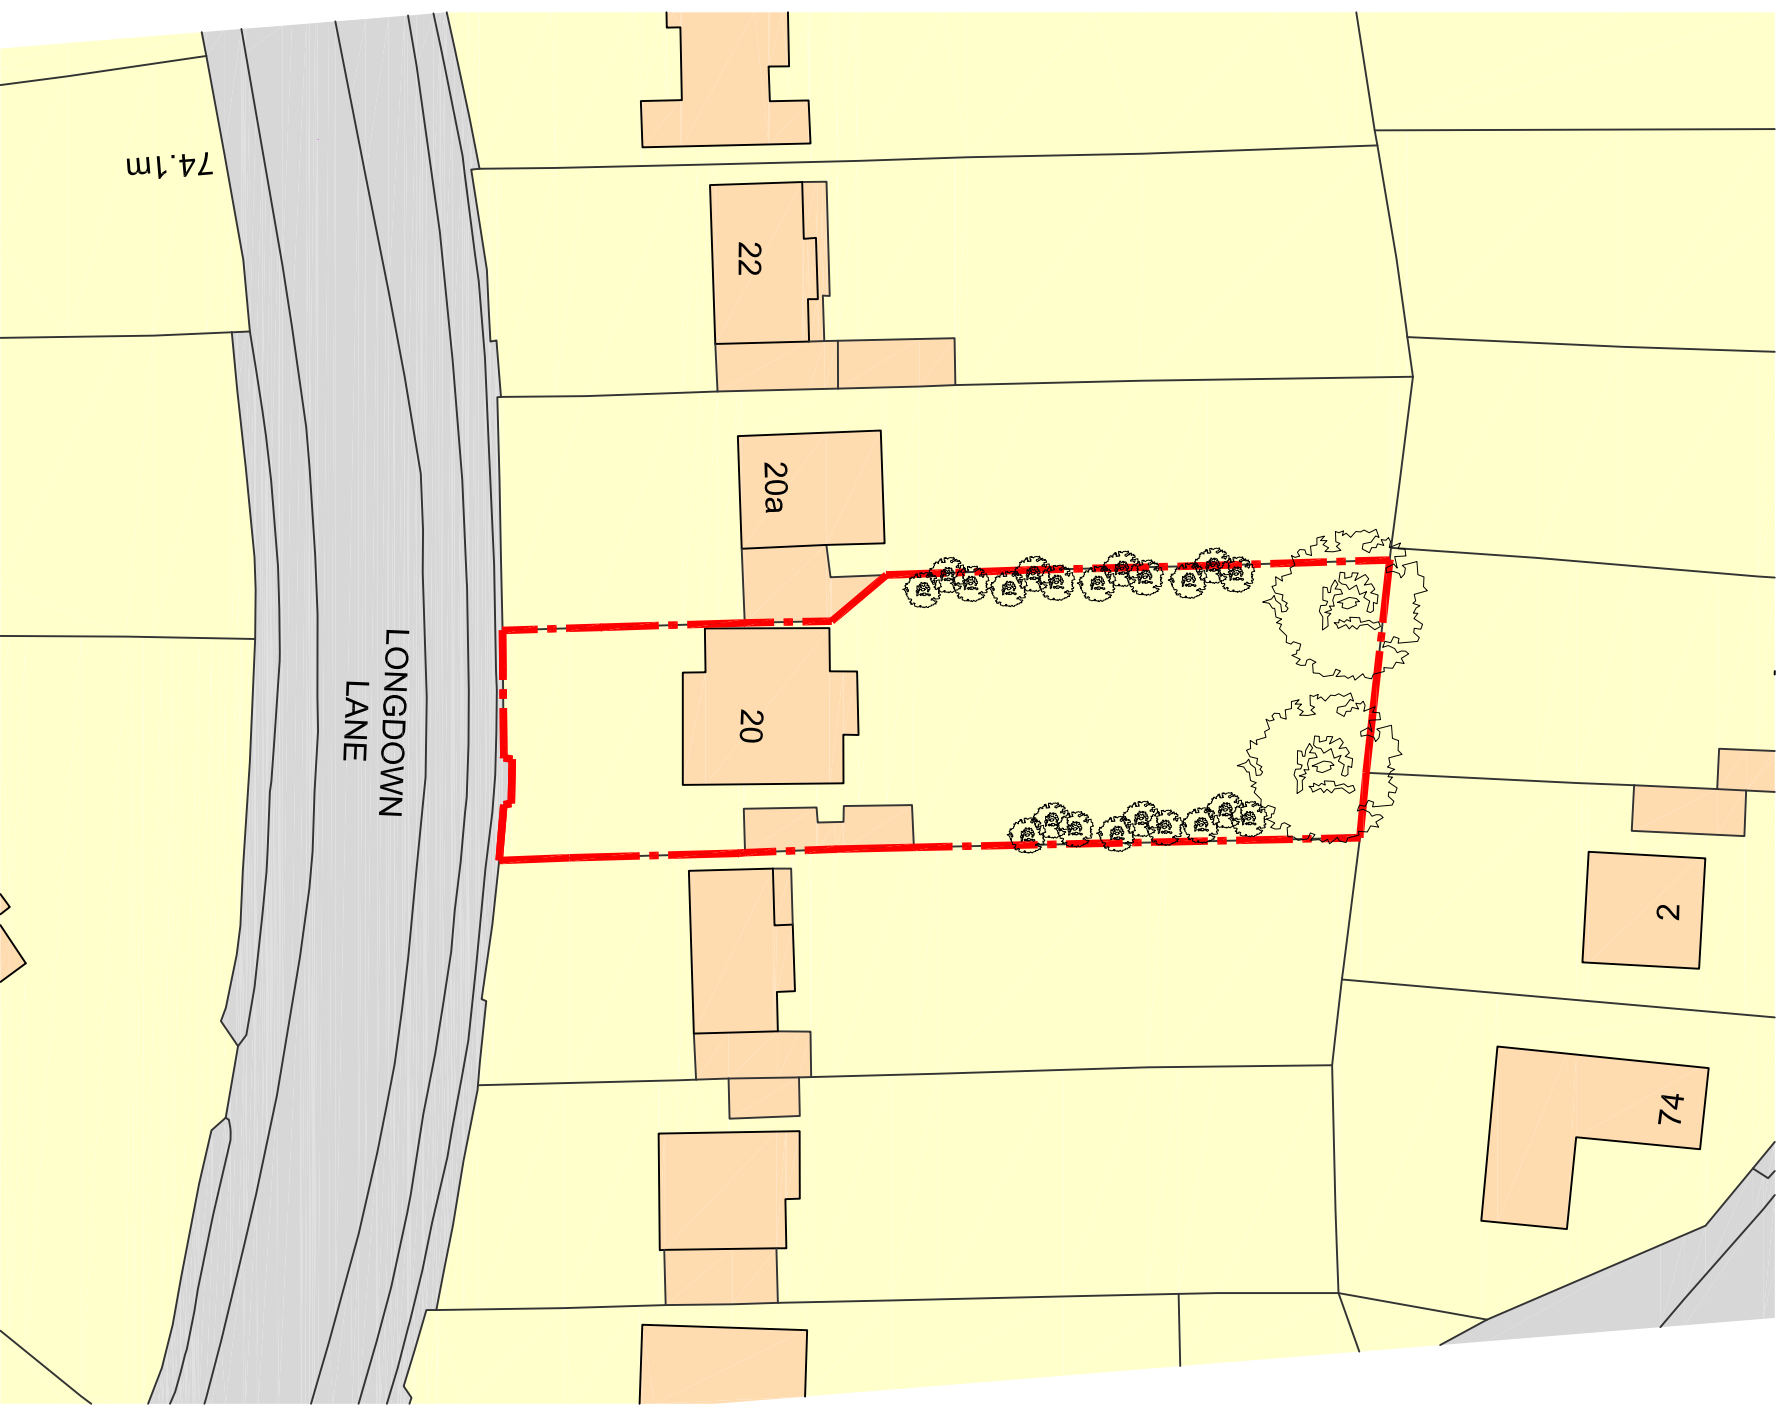

2 BLOCK PLAN  
SCALE 1:500

Unspecified dimensions are not to be scaled off this drawing. If dimensions or details on these drawings conflict with other drawings, information precedence shall be given to the larger scale drawings. The contractor is responsible for checking that there is no conflict between actual building dimensions and drawing dimensions. The subcontractor's working drawings for relevant building components shall take precedence. Any conflicts shall be resolved by the subcontractor's working drawings. This drawing is the property of Marienne Pachonick Architects and it is forbidden to reproduce or use any part of this drawing in any other project without the written permission of Marienne Pachonick Architects. All dimensions are in millimetres unless otherwise stated.

**MARIENNE PACHONICK ARCHITECTS**  
272 PICKHURST RISE BR4 0AX T 07825067240

Client **MS FONG & MR NAIDOO**

Project **20 LONGDOWN LANE NORTH KT17 3JQ**

Title **SITE LOCATION PLAN & BLOCK PLAN**

Scale	1:100	A3	Date	02.10.2013
Issue Status				

**PLANNING**  
Stages C-D (Design)

By	MP	CHK	MP	Appr.
Drawing Number	M1321	001	F3	Rev.