




North Elevation 1:100




South Elevation

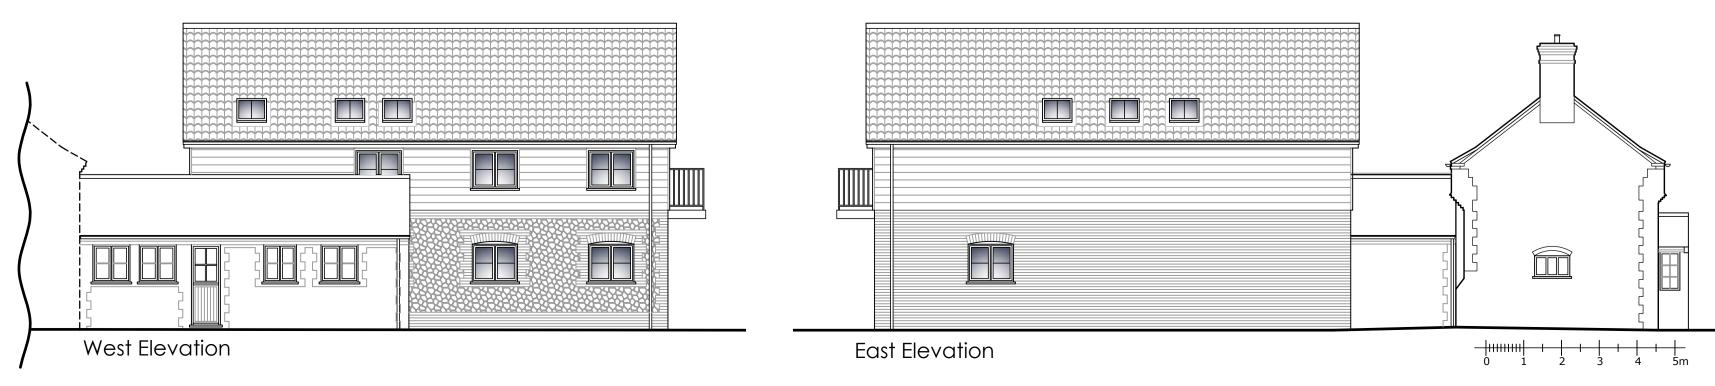



West Elevation

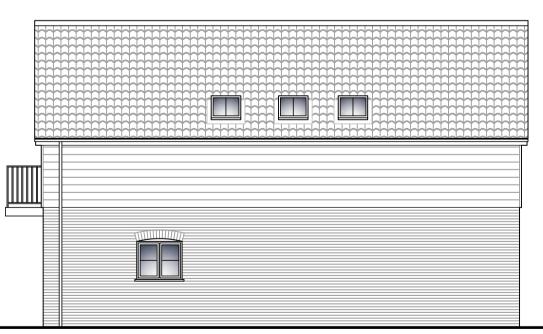

East Elevation



Proposed Site Plan 1:200

