




Elevation 1

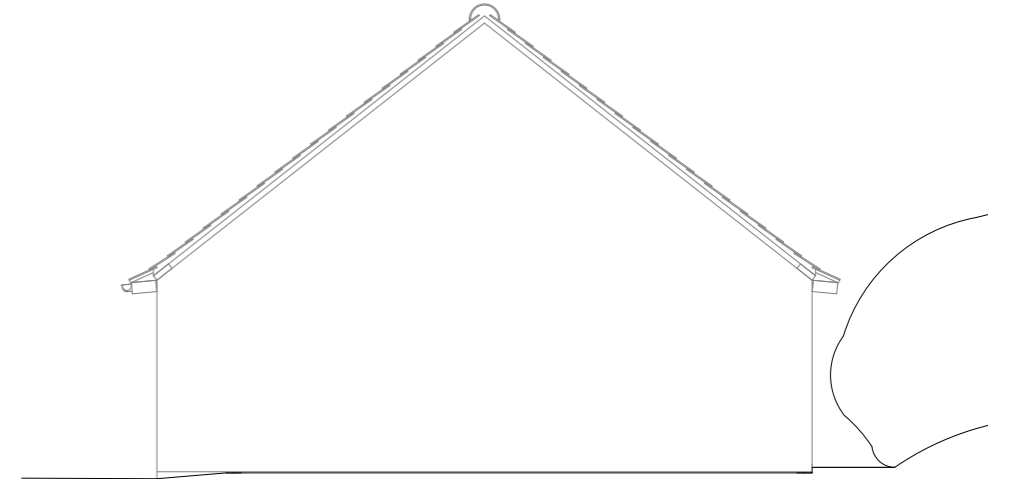

Elevation 2

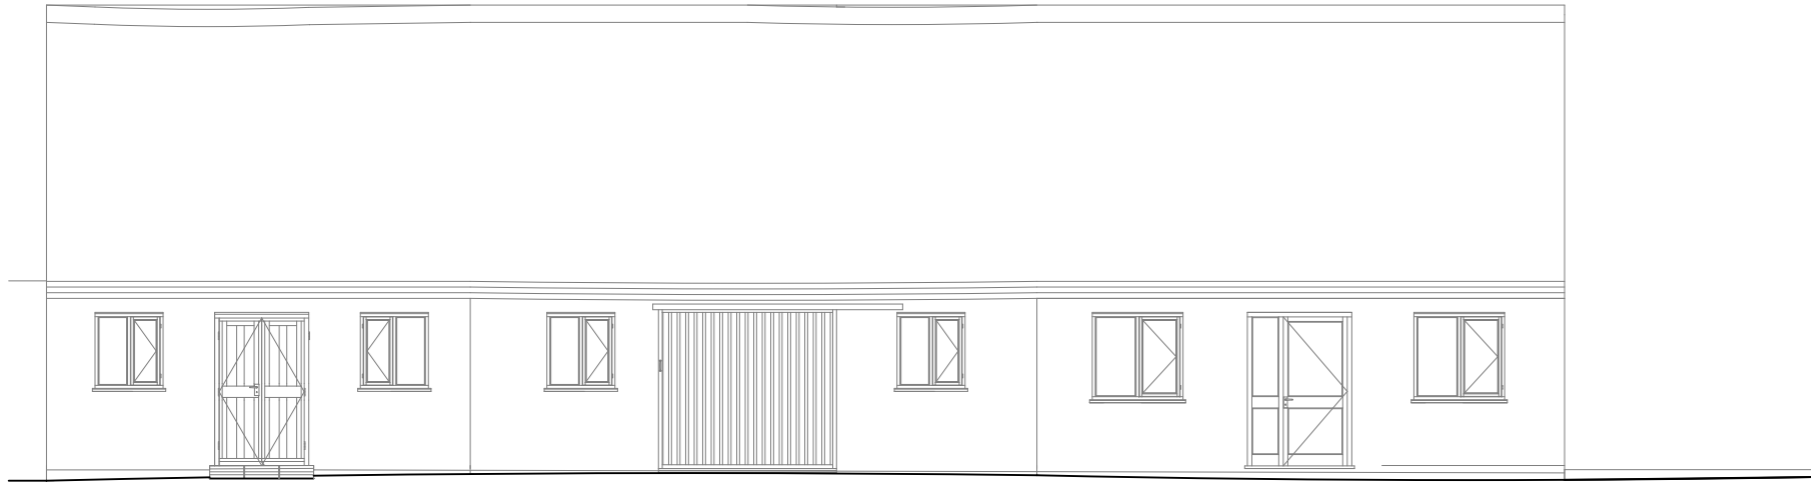


Elevation 3

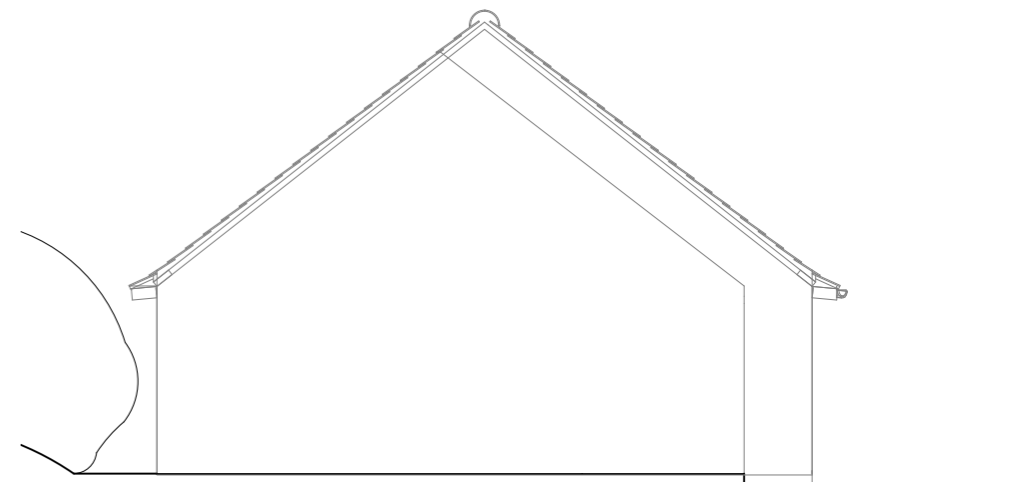

Elevation 4

Elevations

1:100@A3

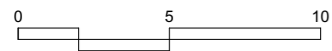

revisions	Rev B 31.01.2022 Issued for Planning	ensemble	EX-200	
	job Crossdale Street Bungalow	Crossdale Street, Northrepps address NR27 9LB	CSB <small>job code</small>	B <small>revision</small>
	Existing title Elevations	PLANNING <small>status</small>	Do not scale off dimensions. Check all dimensions on site and report any discrepancies immediately. This drawing is copyright.	
	scale 1:100@A3	Do not scale off dimensions. Check all dimensions on site and report any discrepancies immediately. This drawing is copyright.		