




Elevation 1

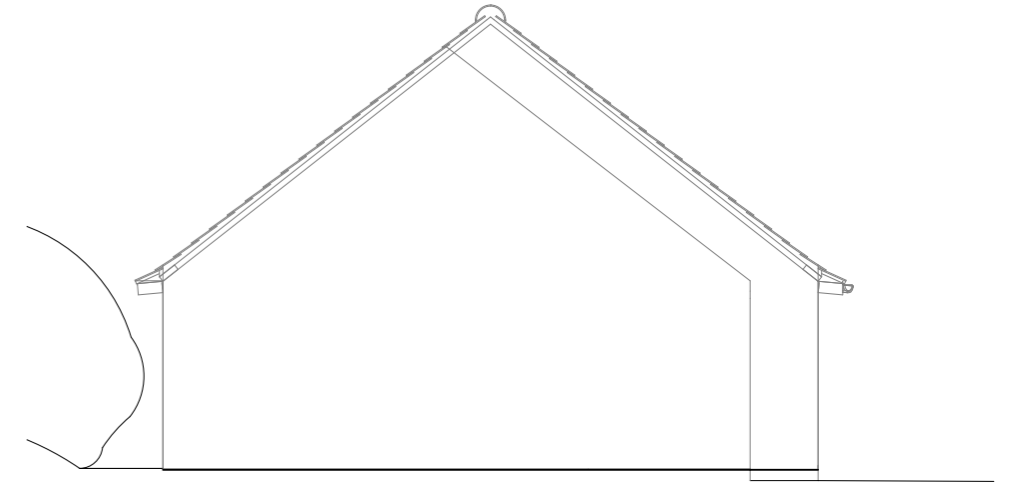

Elevation 2

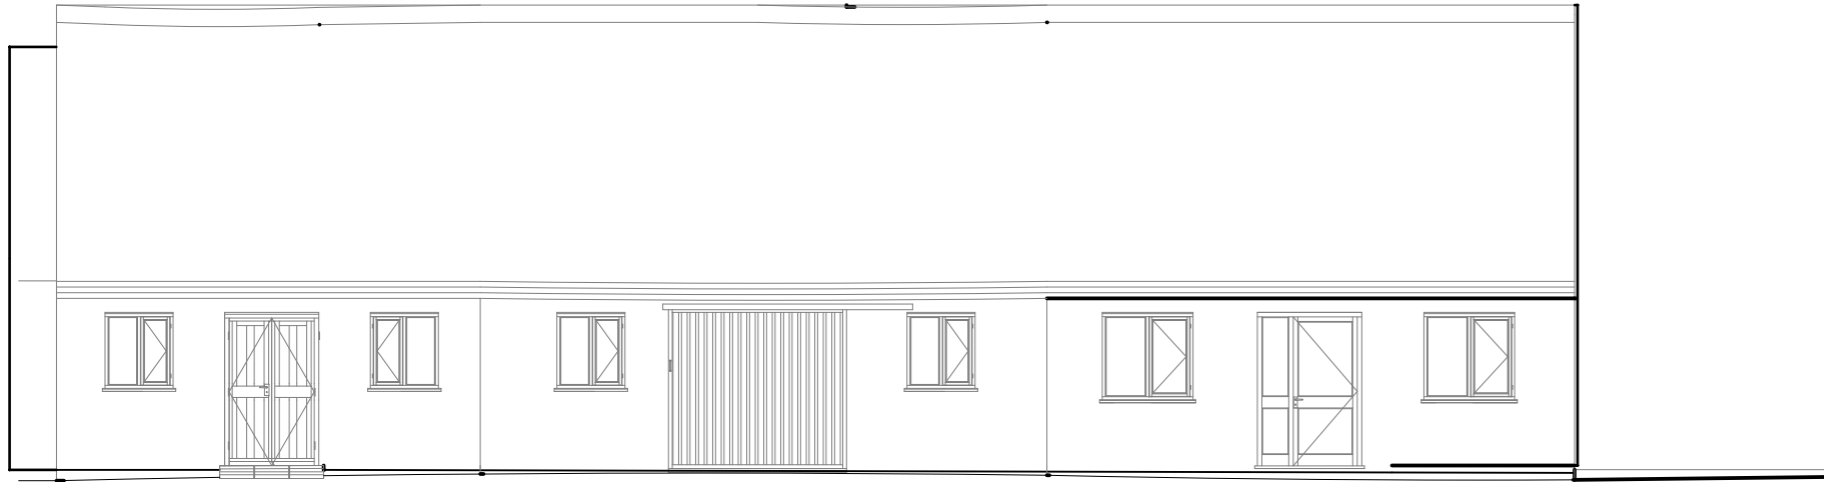

Elevation 3

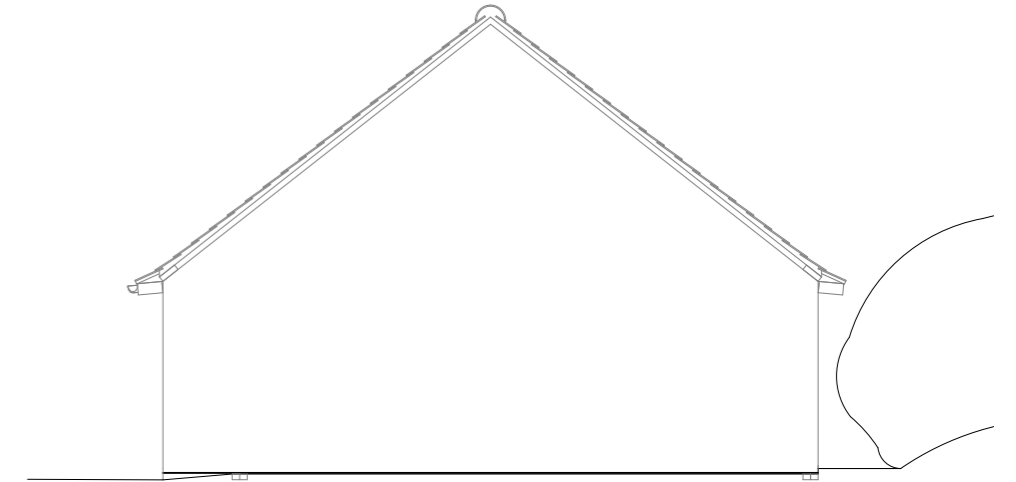

Elevation 4

Elevations

1:100@A3



Rev A	10.01.2022	Issued for Planning	<b>ensemble</b> job Crossdale Street Bungalow	<b>EX-200</b> address Crossdale Street, Northrepps NR27 9LB	CSB job code	A revision
title Existing Elevations status PLANNING						
revisions						