


Existing

1000 mm
1:50 @ A4

Boundary

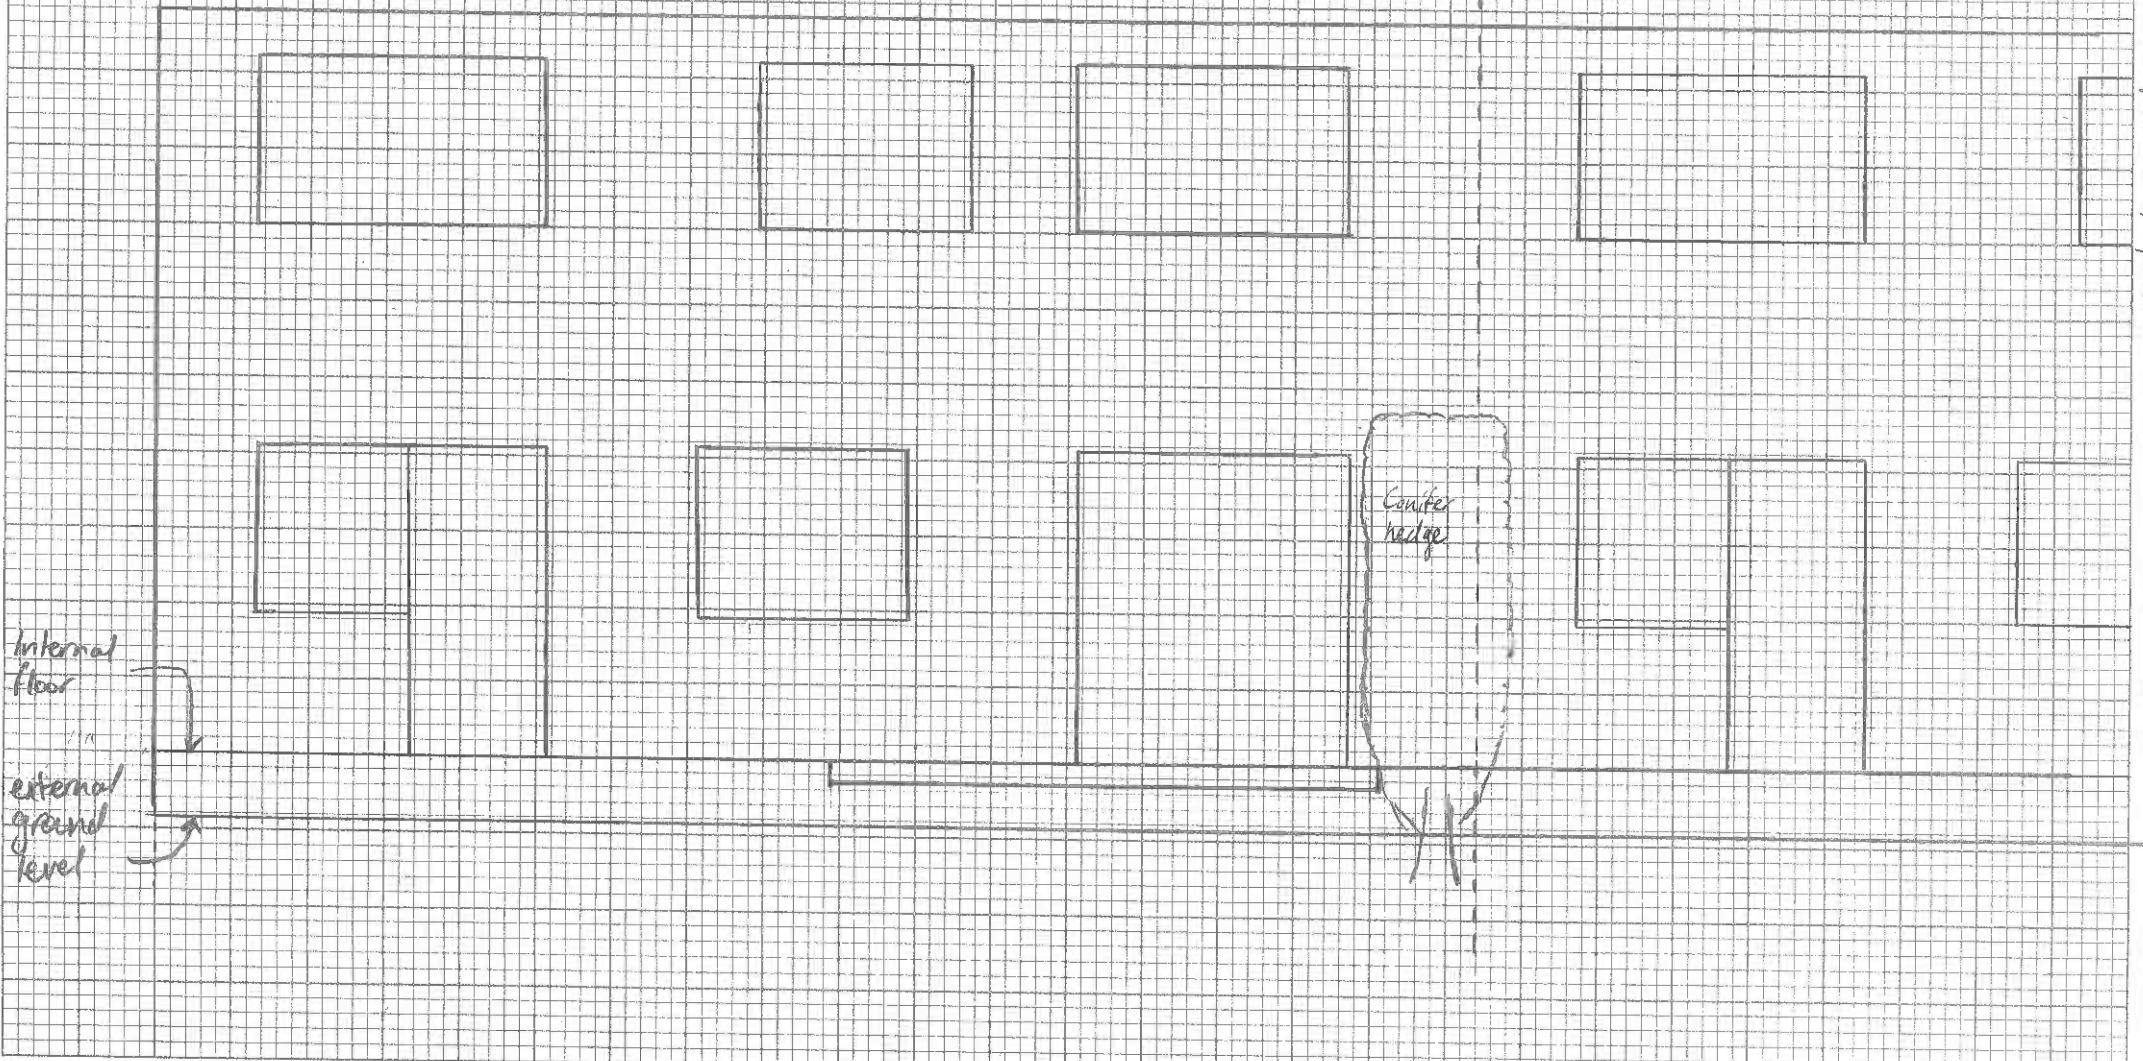

Internal floor

external ground level

Counter hedge

1111 L 200/2