

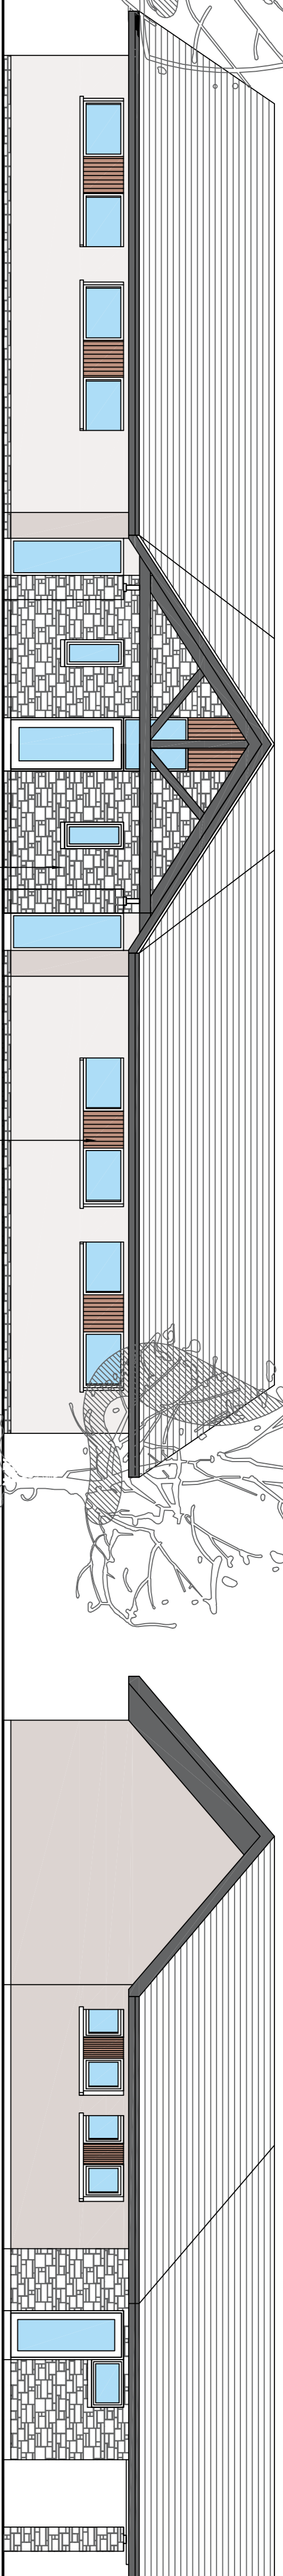


FRONT ELEVATION

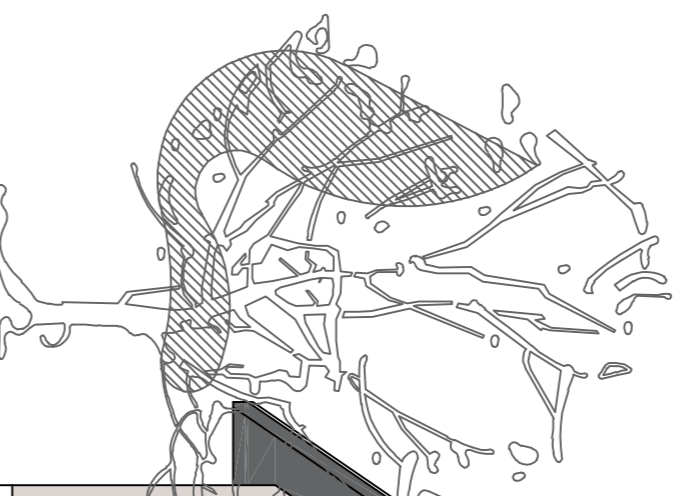



LEFT ELEVATION

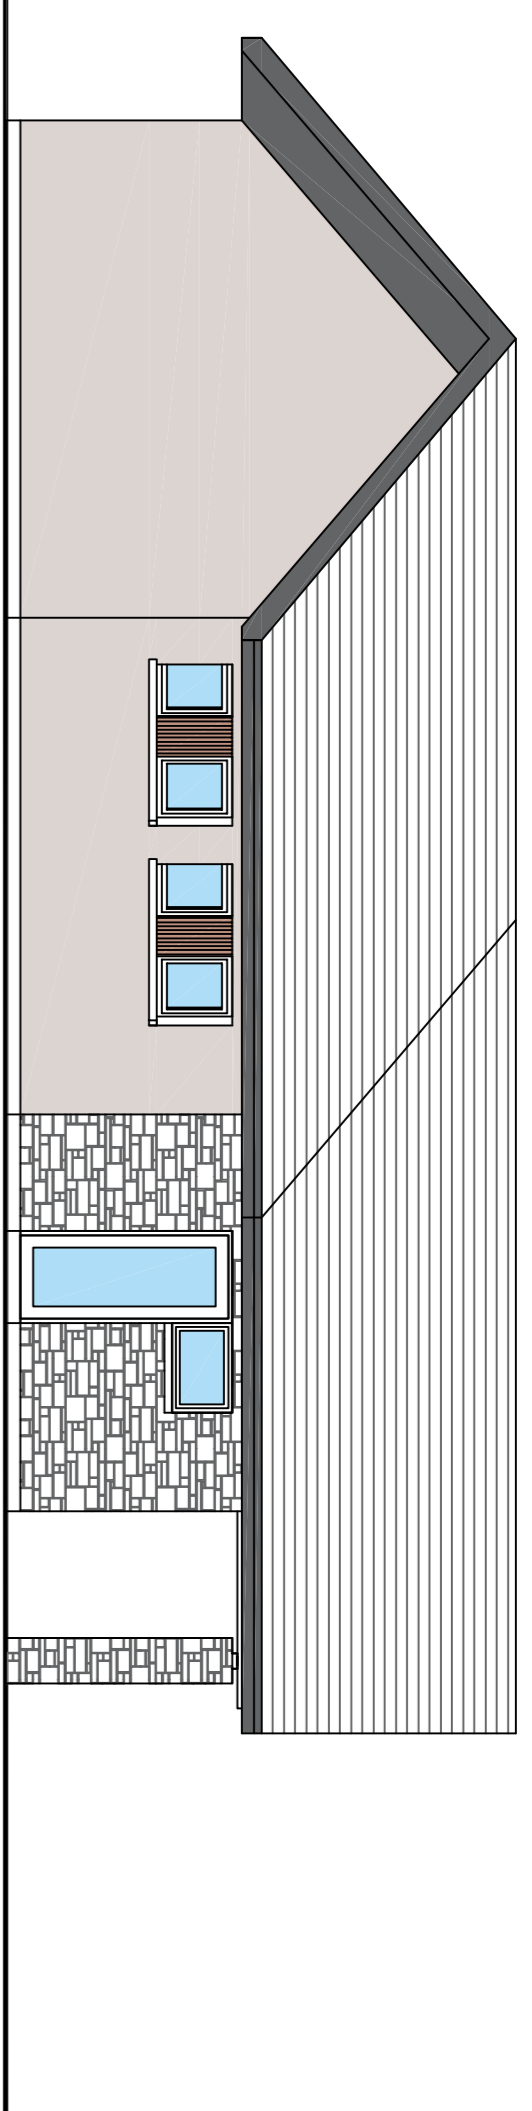


REAR ELEVATION



RIGHT ELEVATION

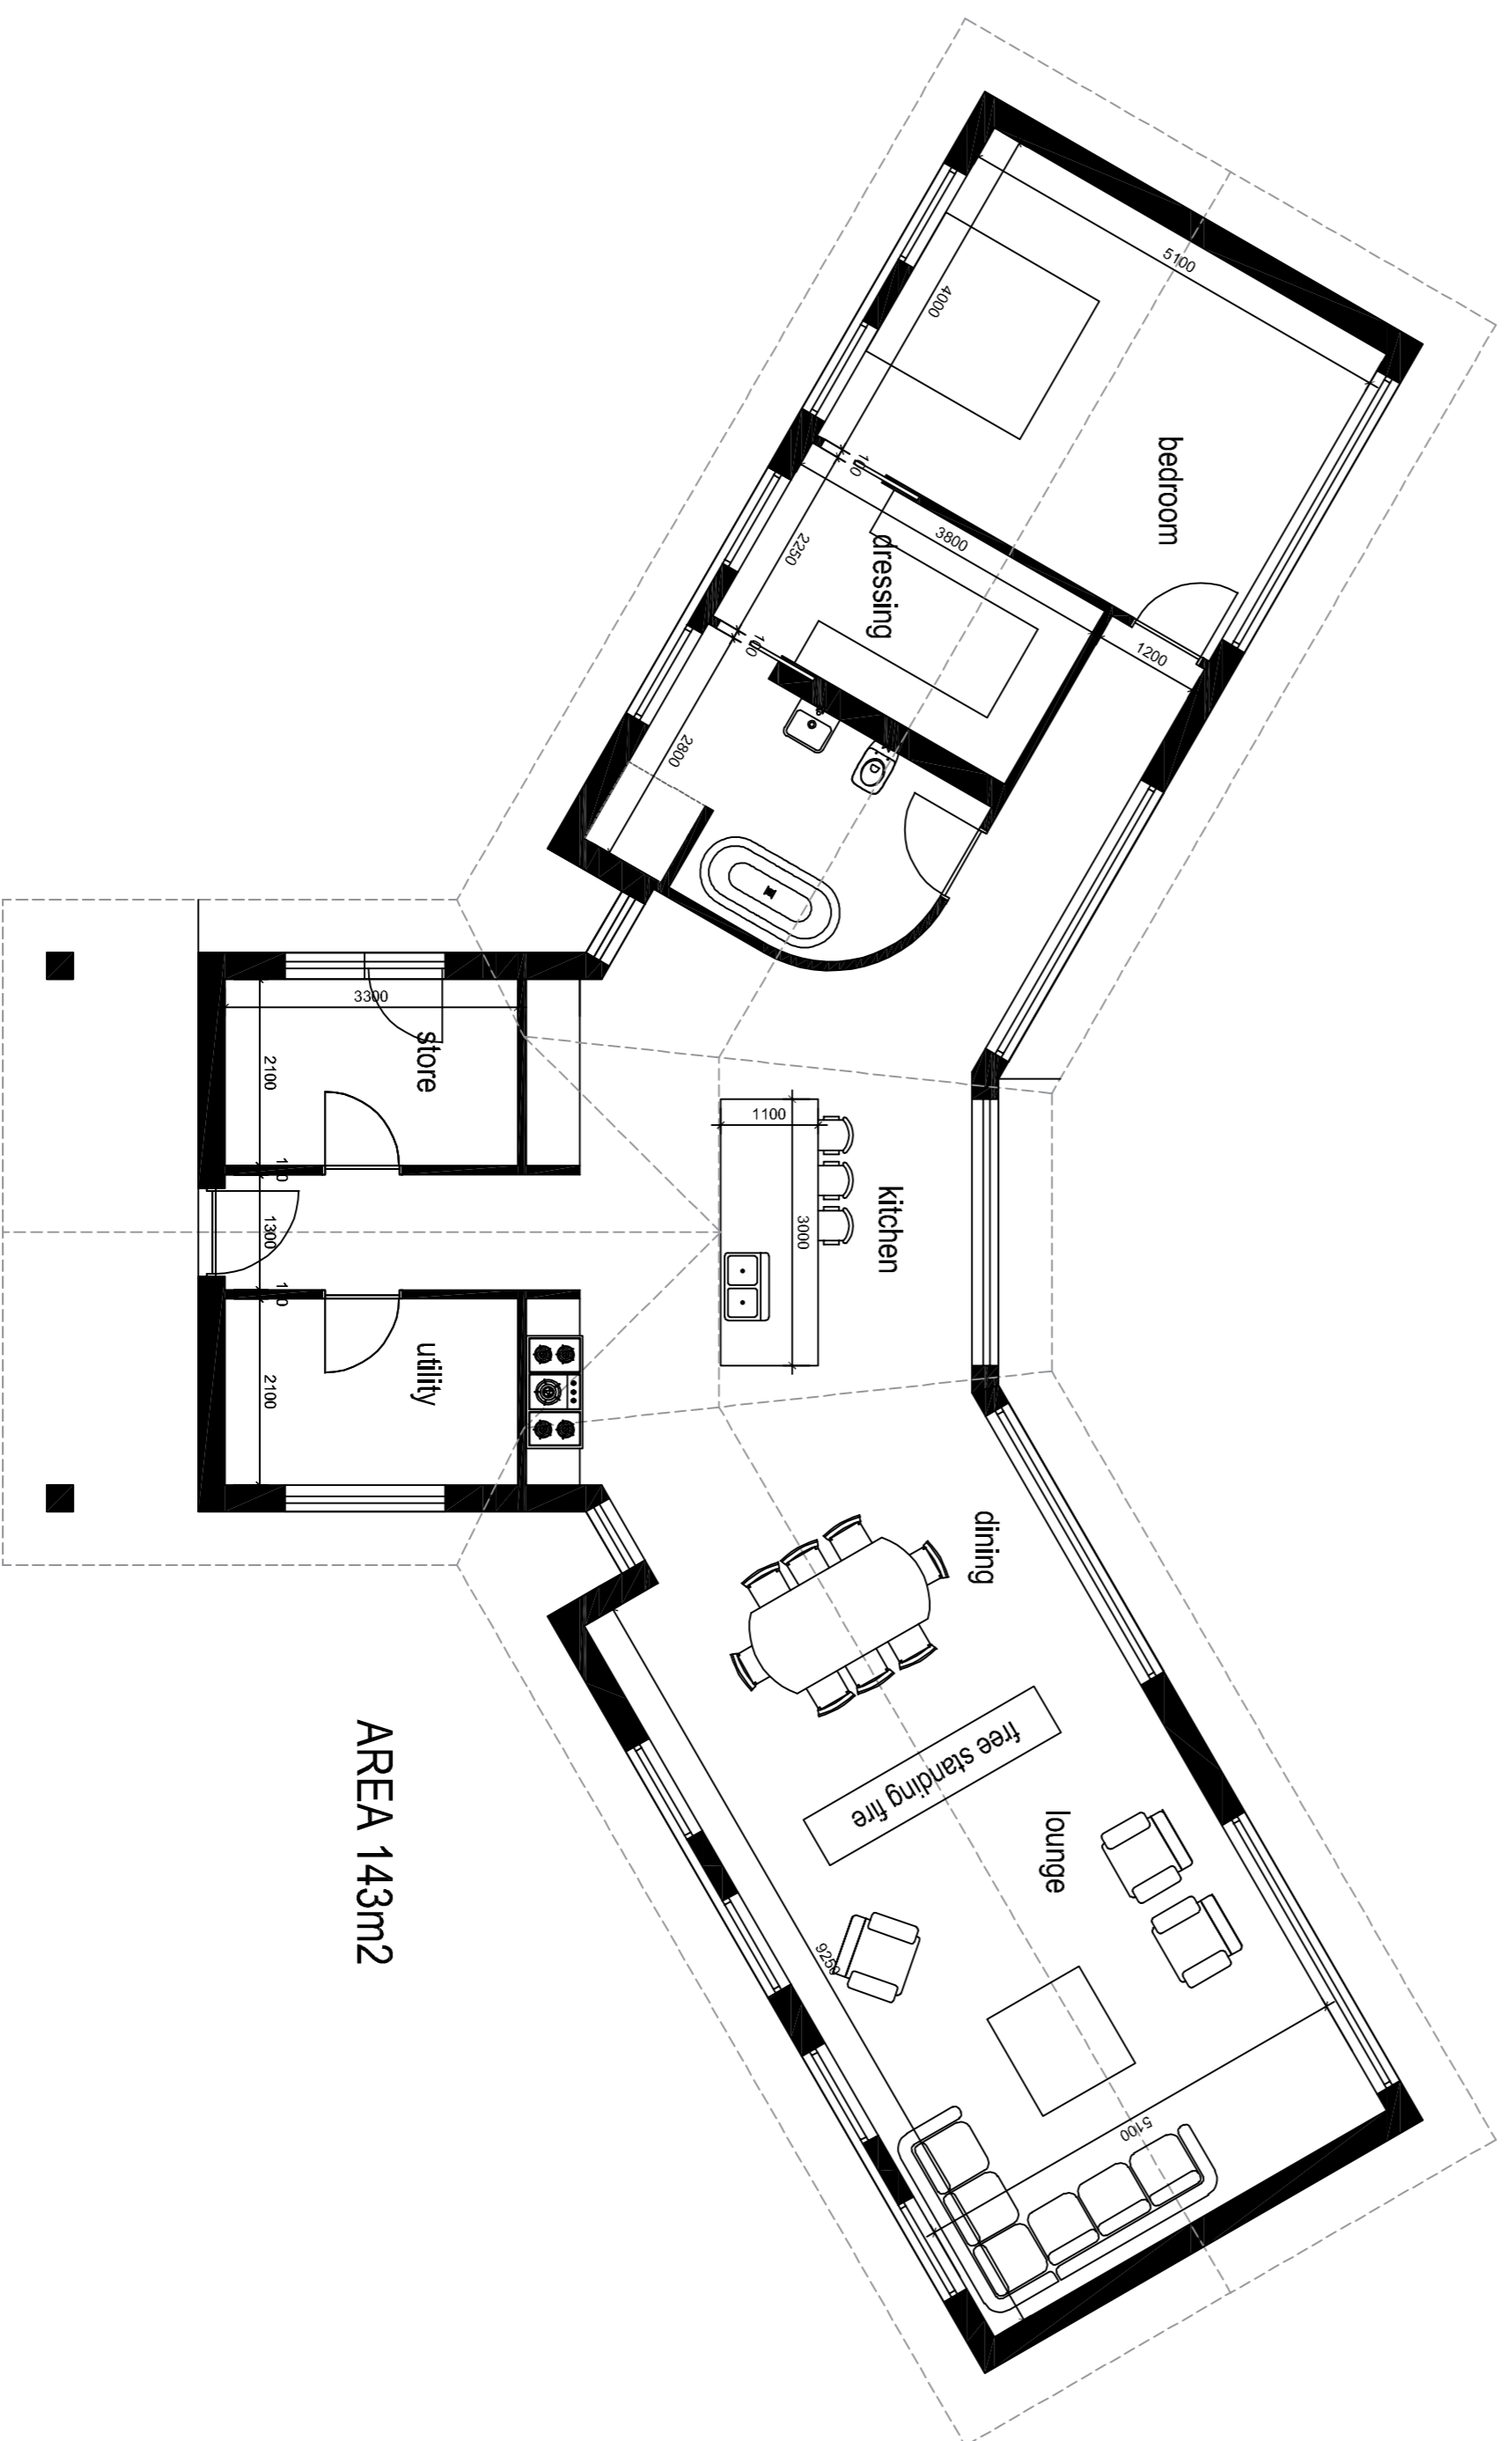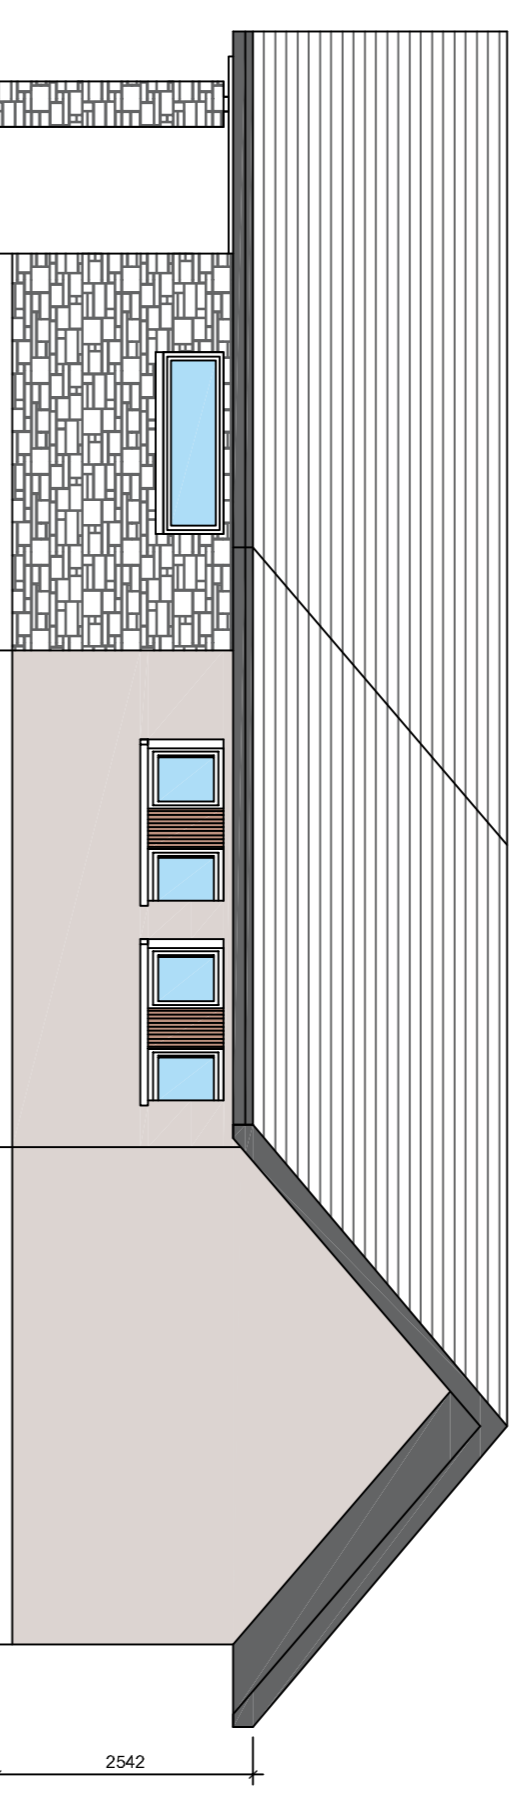

AREA 143m²

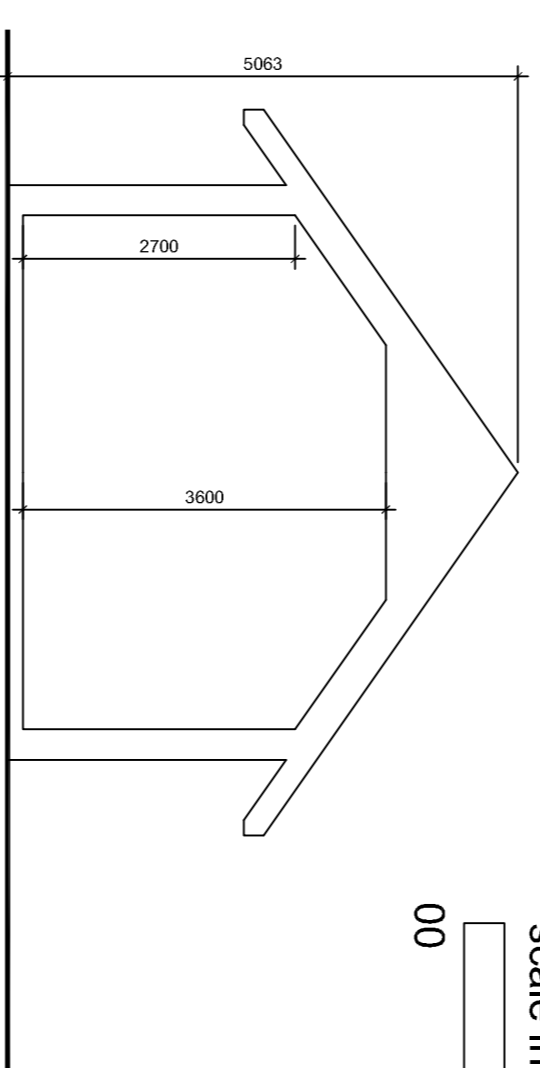

scale in metres
00 02 04 06 08