



1 SMARTS HERITAGE WINDOW - CASEMENT
1:10


SMART SYSTEMS 'ALITHERM HERITAGE' WINDOW
RAL: 7005 (BLACK)
SUPPLIER: DURATION WINDOWS

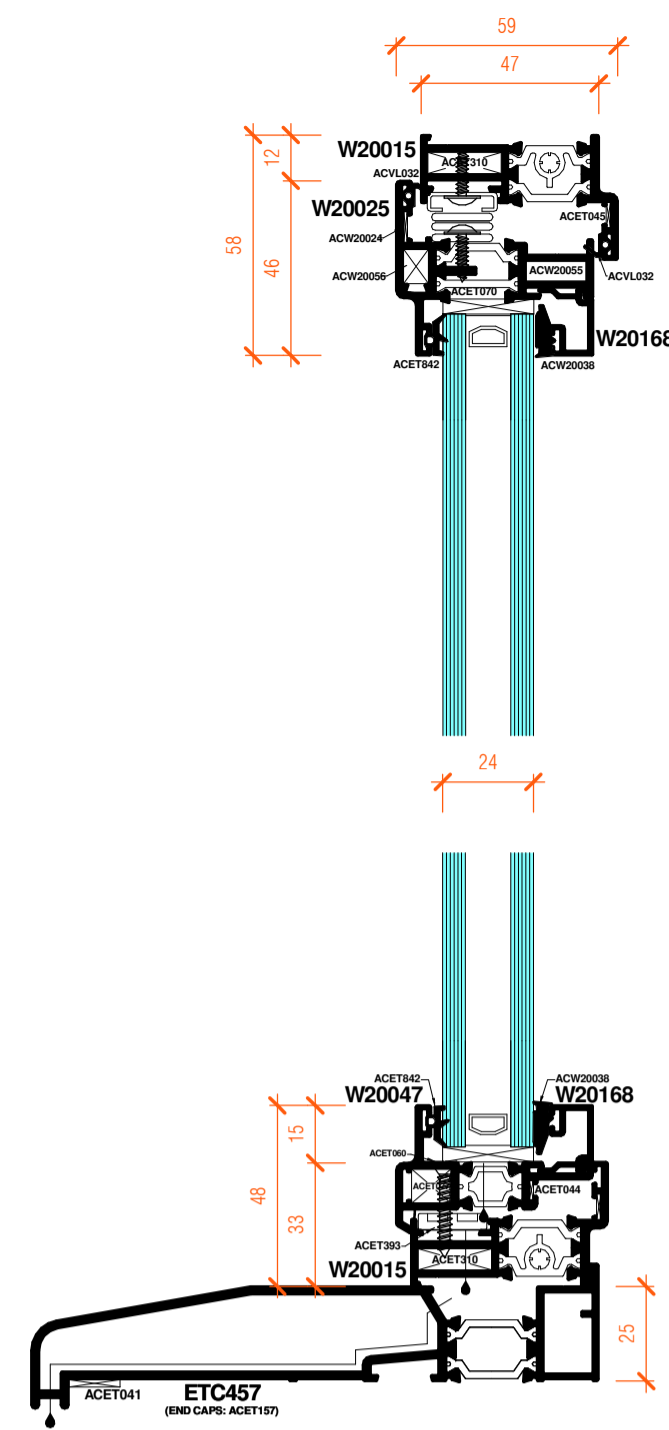

AA SMARTS HERITAGE WINDOW VERTICAL SECTION
1:2

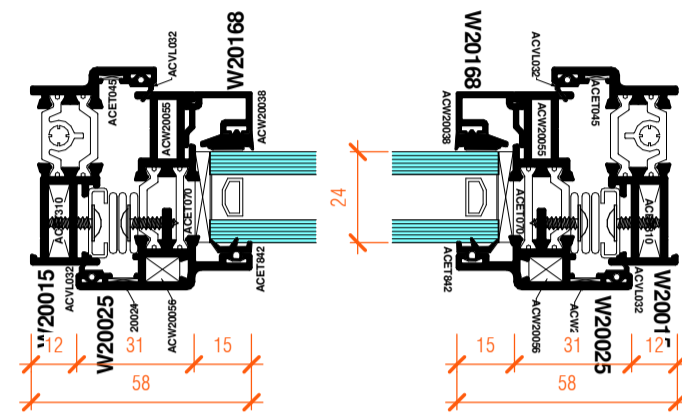


BB WINDOW JAMB HORIZONTAL SECTION (OPENING)
1:2

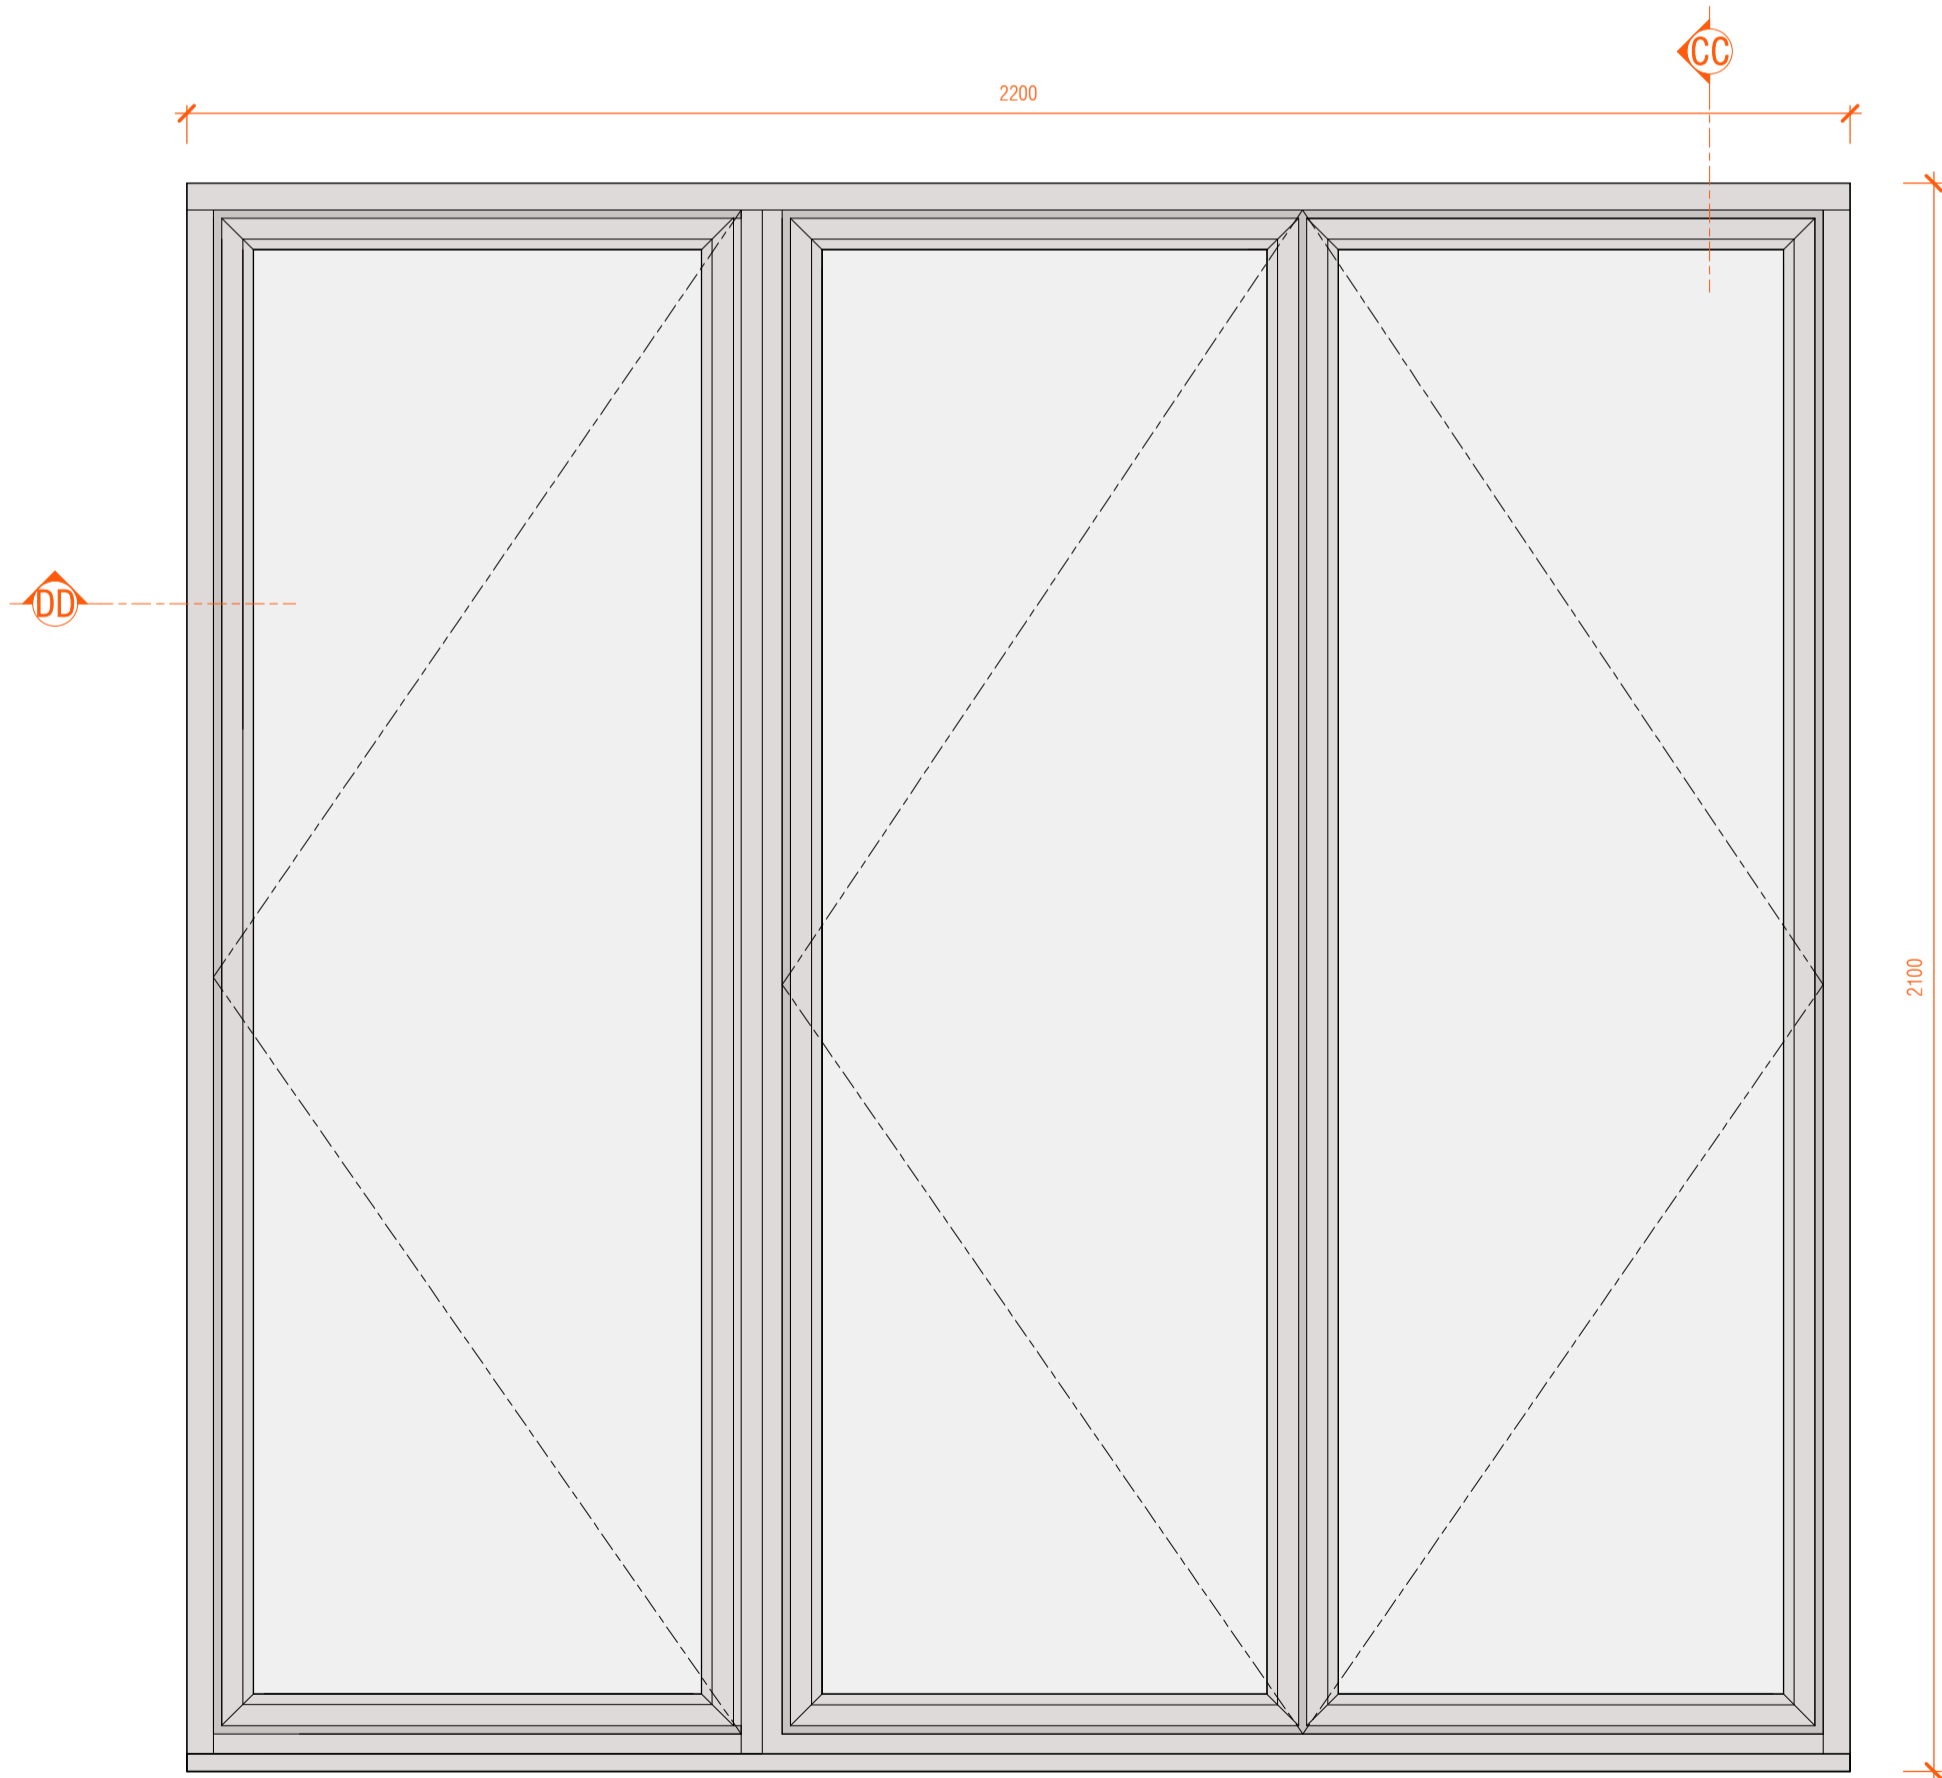


2 BI-FOLD DOOR ELEVATION
1:10

DURATION 'HERITAGE' BI-FOLD DOORS
RAL: 7005 (BLACK)
SUPPLIER: DURATION WINDOWS

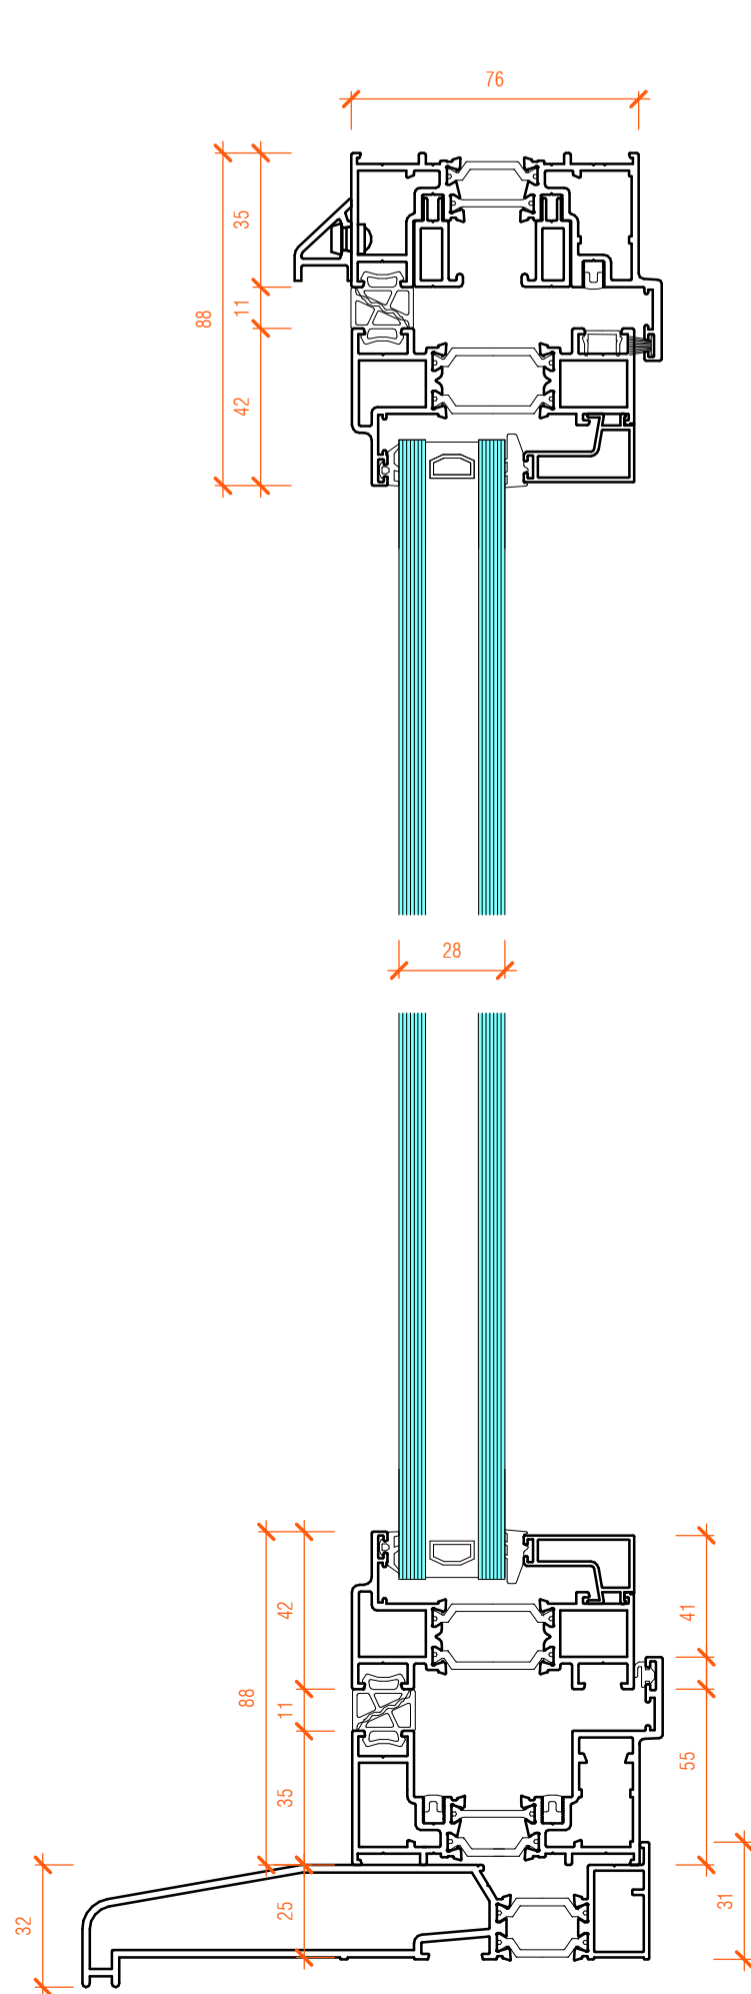

CC BI-FOLD DOOR VERTICAL SECTION
1:2

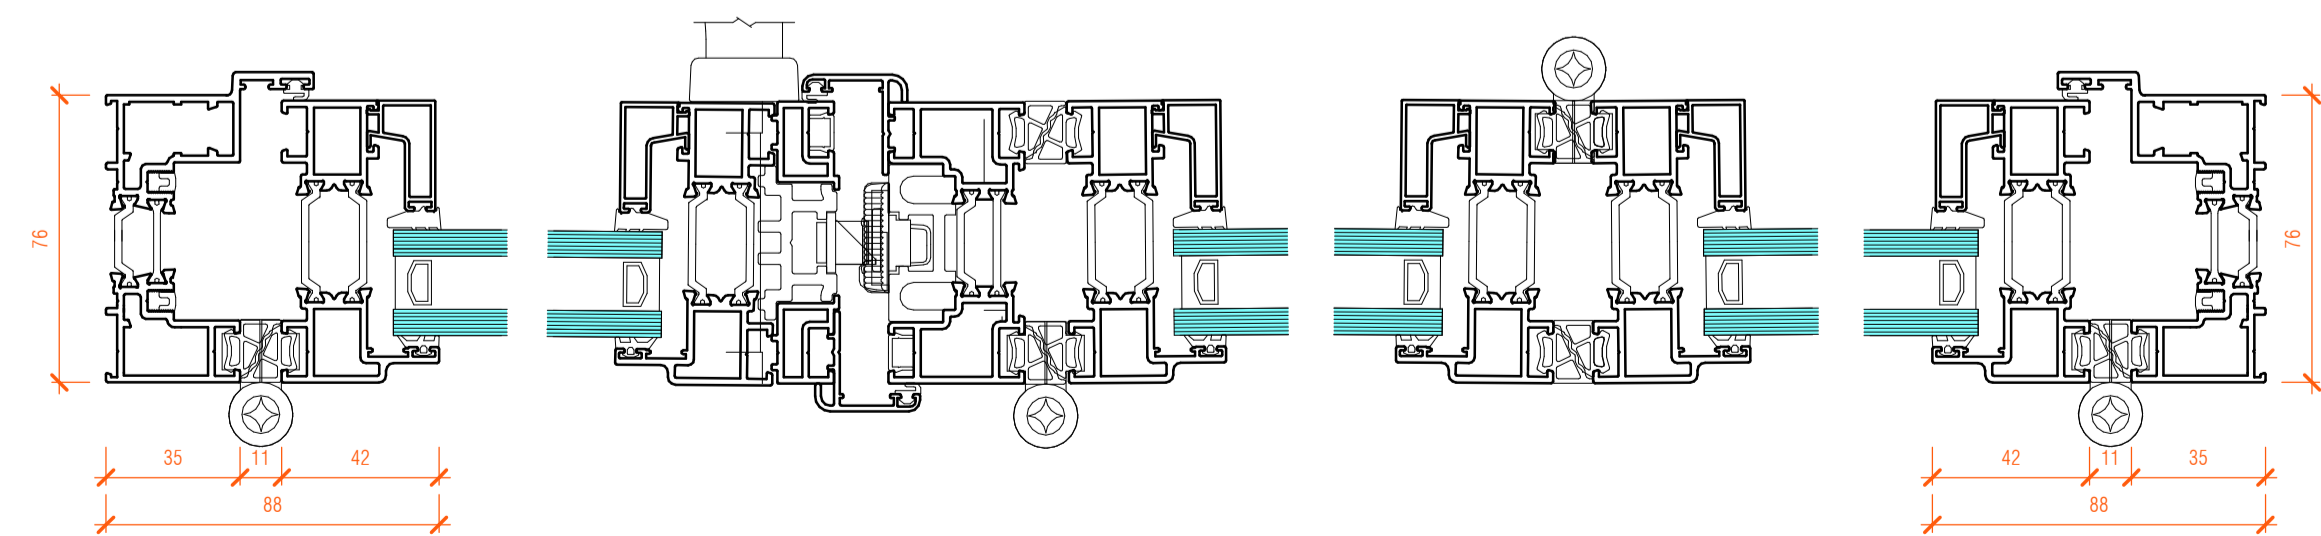

DD BIFOLD DOOR HORIZONTAL SECTION
1:2

D 21.01.22 GLAZING BARS AND FANLIGHTS
DRAFTED
C 11.10.21 PLANNING CONDITIONS ISSUE
B 09.08.21 UPDATED TO SWITCH DURATION
WINDOWS PROFILES
A 01.08.21 CLIENT ISSUE FOR COMMENT

ISSUE DATE
THESE DRAWINGS, PLANS AND SPECIFICATION ARE THE
COPYRIGHT AND PROPERTY OF MAUDE + EDWARDS ARCHITECTS
AND MUST NOT BE REPRODUCED OR COPIED WHOLLY OR
IN PART WITHOUT THE WRITTEN PERMISSION OF
MAUDE + EDWARDS ARCHITECTS. ALL RIGHTS RESERVED.

VAN DUJK

GRANGE FARM

POTASH LANE, IP14 4SL

WINDOW / DOOR PROFILES

PLANNING (PL)

PROJECT STAGE

maude+edwards
architects

SCALE: As indicated @A1

2017.PL 901

DRAWN BY: BE