


REAR ELEVATION

1:100

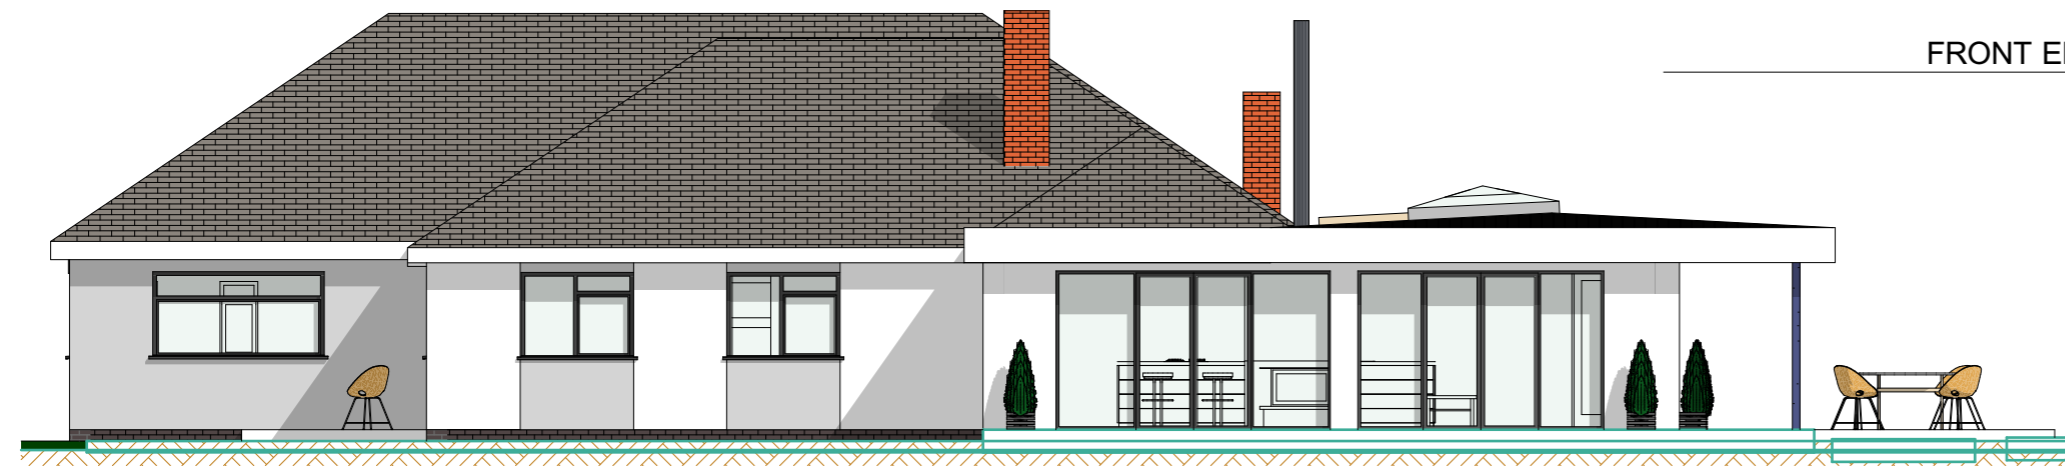

FRONT ELEVATION

1:100

COMPANY DO NOT ACT AS PRINCIPAL DESIGNER (CMD REGULATION 2015) ONLY PLANNING AND BUILDING REGS STAGE

PROJECT TITLE	SIDE EXTENSION AND REMODELING OF EXTERNAL ELEVATIONS	SCALE	DATE	PROJECT ID
CLIENT	MR. LUKASZ KAZMIERCZAK	AT	26/01/2022	2111- 0495
ADDRESS	Silver Crest ,March Road , Welney PE149SE	SCALE	PAPER SCALE	DRAWING NR
DRAWING	ELEVATIONS 2	1:100	A3	110
DRAWING STATUS	PLANNING APPLICATION	44 Felaw Maltings Felaw Street IP2 8SJ Ipswich		architect-4U www.architect-4u.co.uk

DO NOT SCALE FROM THIS DRAWING, WORK TO FIGURED DIMENSIONS ON SITE