
this drawing and the building works depicted are the copyright of the Rural Architect Ltd and may not be reproduced or amended except by written permission. no liability will be accepted for amendments made by other persons.

all dimensions to be checked on site and architect notified of any discrepancies prior to commencement. do not scale.



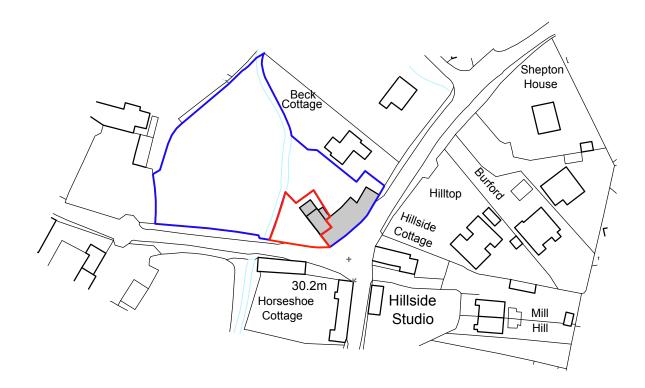

rev:	date: comment(s):	name:
status	PLANN]	ING
client	MR A MORRIS	l
job:		CORNER REPLACEMENT
title:	LOCATION PLA	AN
date:	JULY 2020	scale @ a4:1: 1250
job no: 19.70 drg no: 01		



scale 1:1250 metres

0 10 20 30 40 50 60 70 80 90 100