


Notes:
 this drawing is copyright to Koda Architects Ltd | do NOT scale off
 this drawing | all dimensions to be checked on site - do not rely on
 these measurements | any errors or discrepancies to be reported
 to the architect immediately

DESCRIPTION: Map crop expanded to show license code added to view.
 DATE: 08.02.22
 REV: B

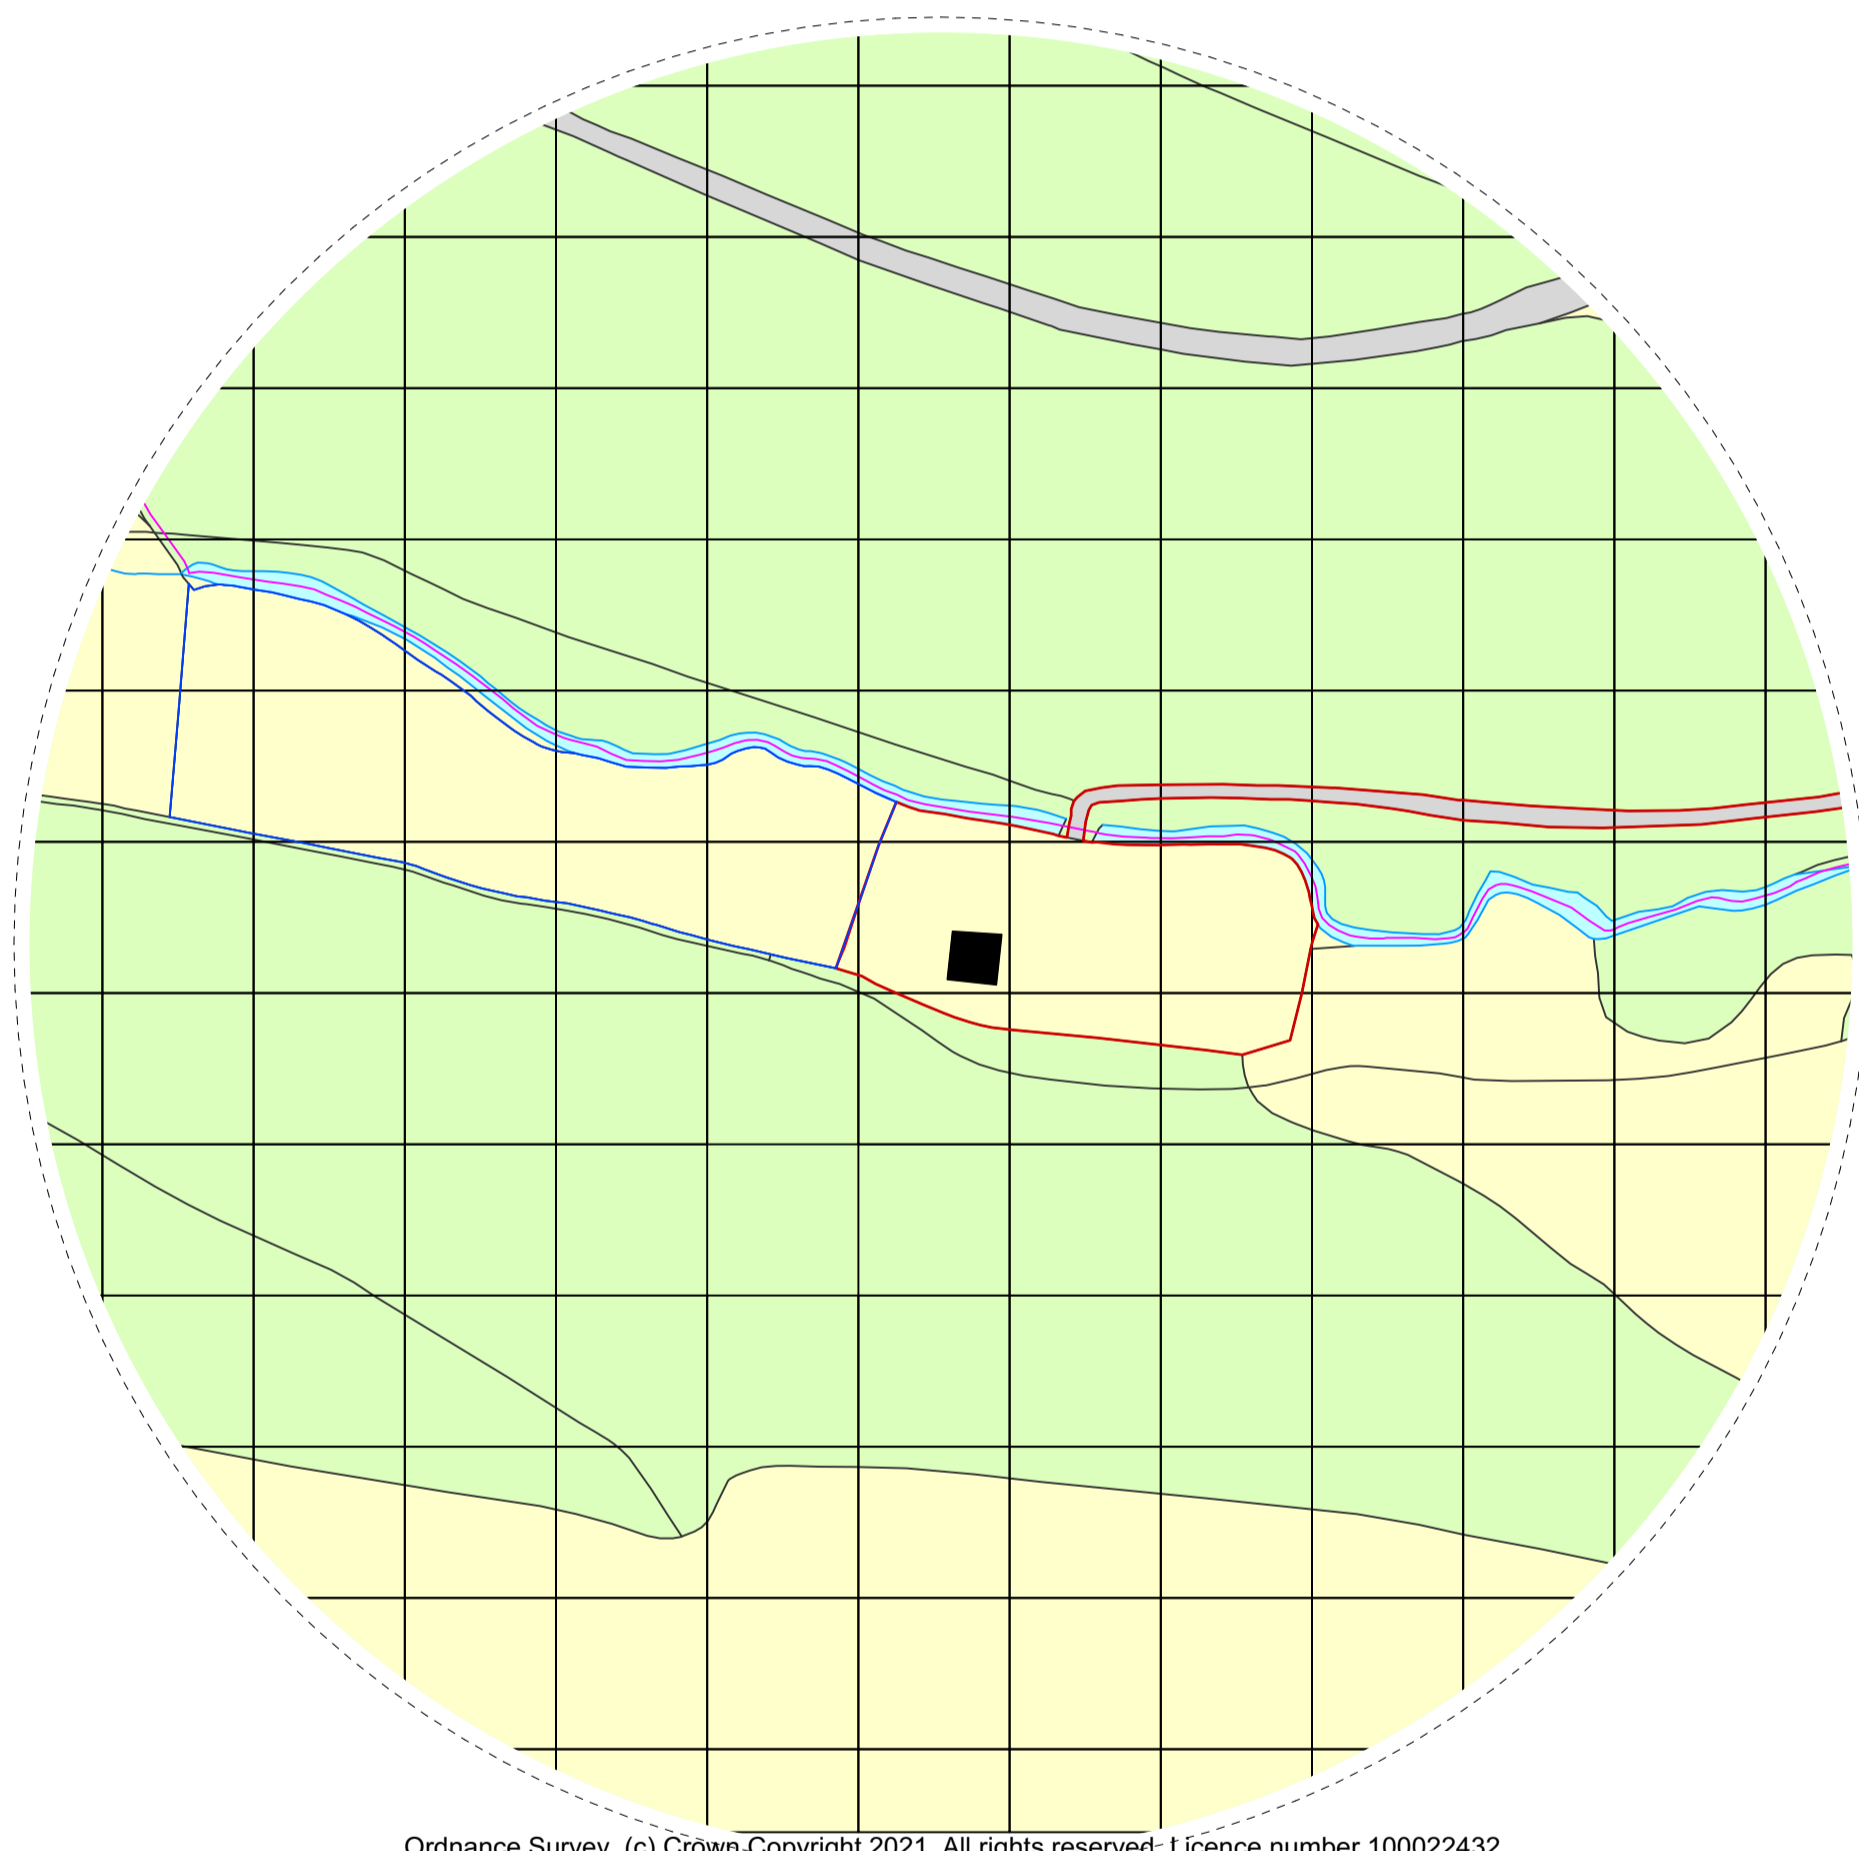

Ordnance Survey, (c) Crown Copyright 2021. All rights reserved: Licence number 100022432

SITE LOCATION PLAN 0 20 40 60 80 100 M
 1:1250 @ A1



SITE AERIAL
 Not to scale

KODA
 architects and historic building consultants

E: info@kodaarchitects.com
 T: 01432 805459 W: www.kodaarchitects.com

CLIENT: MR AND MRS COOKE
 Hope Cottage
 Batchcott
 Richards Castle
 LUDLOW
 SY8 4EB

DWG No: 1864 100
 Date: JANUARY 2022
 Rev: B
 Scale: 1:1250 @ A1
 Drawn by: FG
 Status: *PLANNING*
 Drawing title: **SITE LOCATION PLAN**