


Entrance


EAST ELEVATION

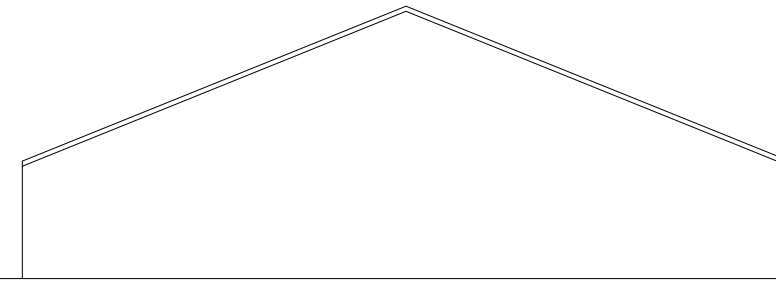

WEST ELEVATION - UNCHANGED

section of building converted


section of building unaltered

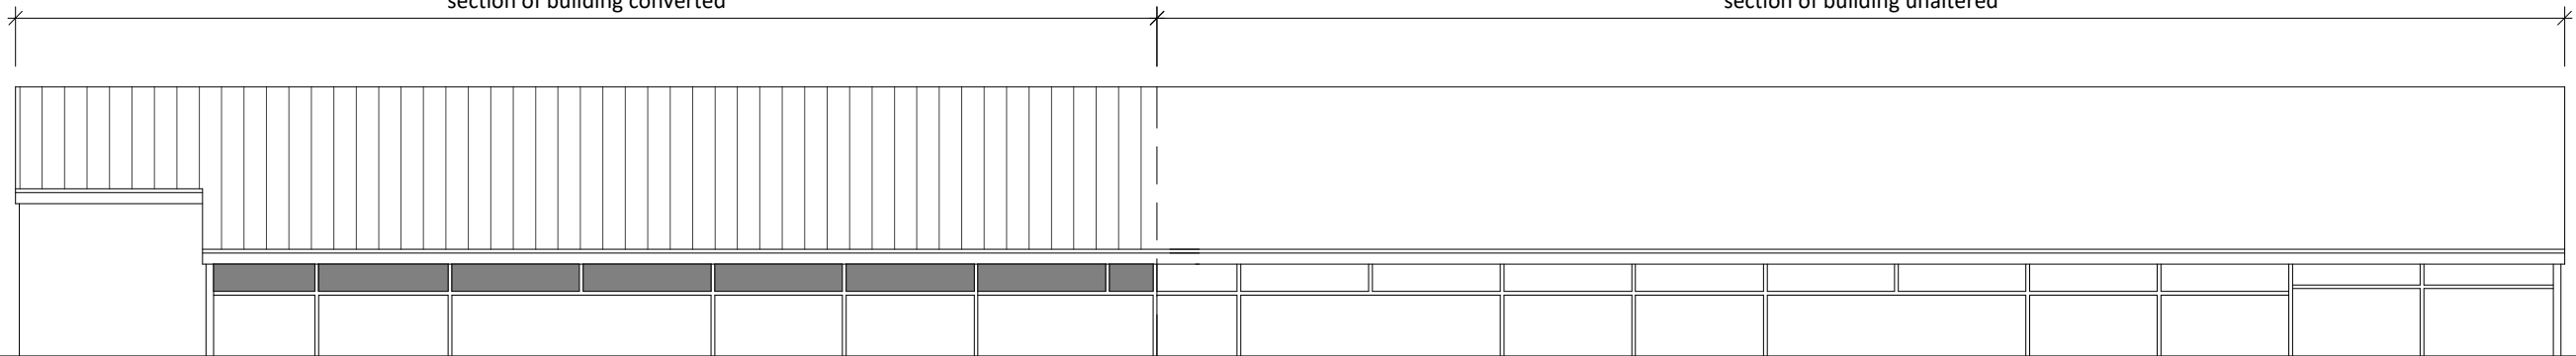

NORTH ELEVATION

section of building unaltered

section of building converted

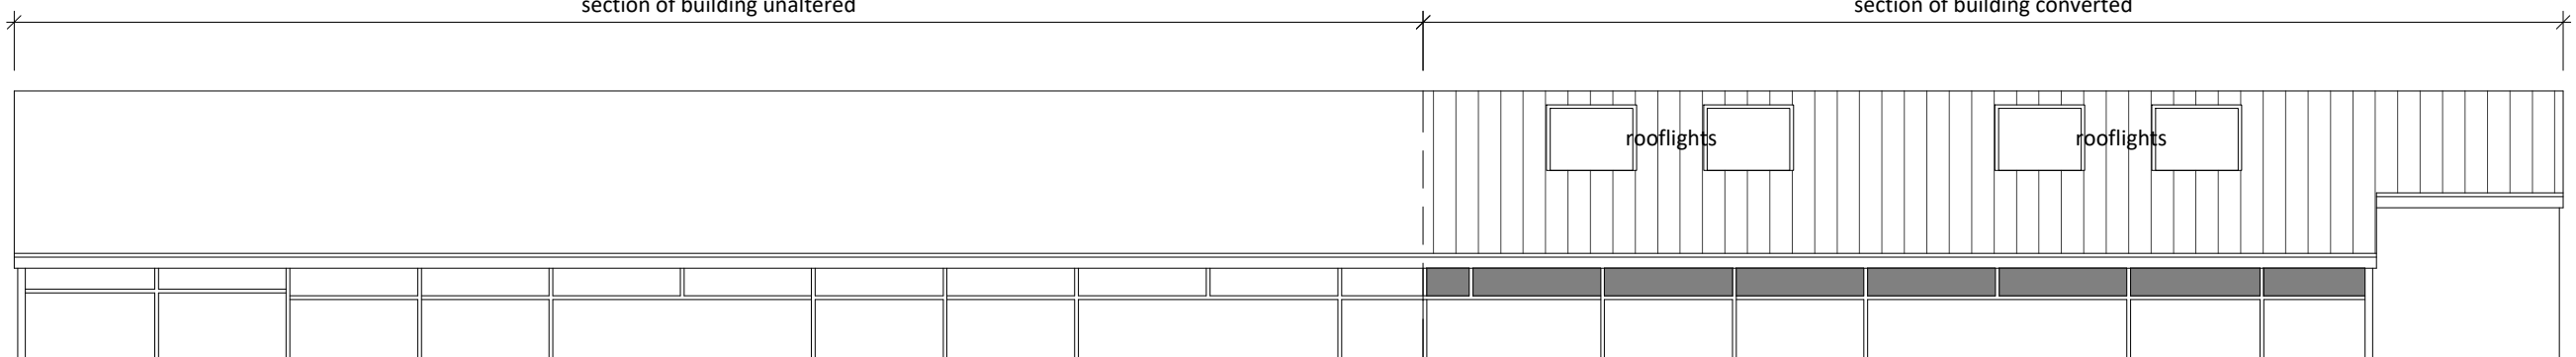

SOUTH ELEVATION

