


Entrance


EAST ELEVATION

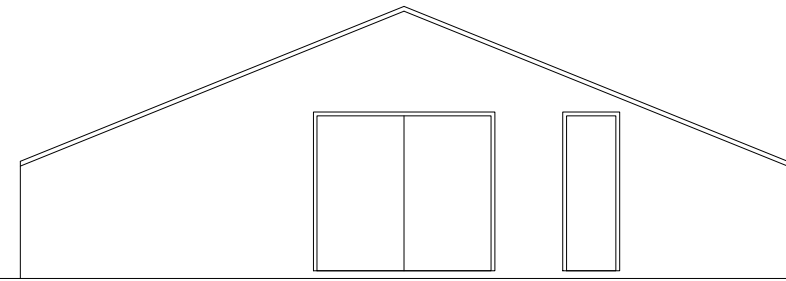

Deliveries


Fire Exit

WEST ELEVATION

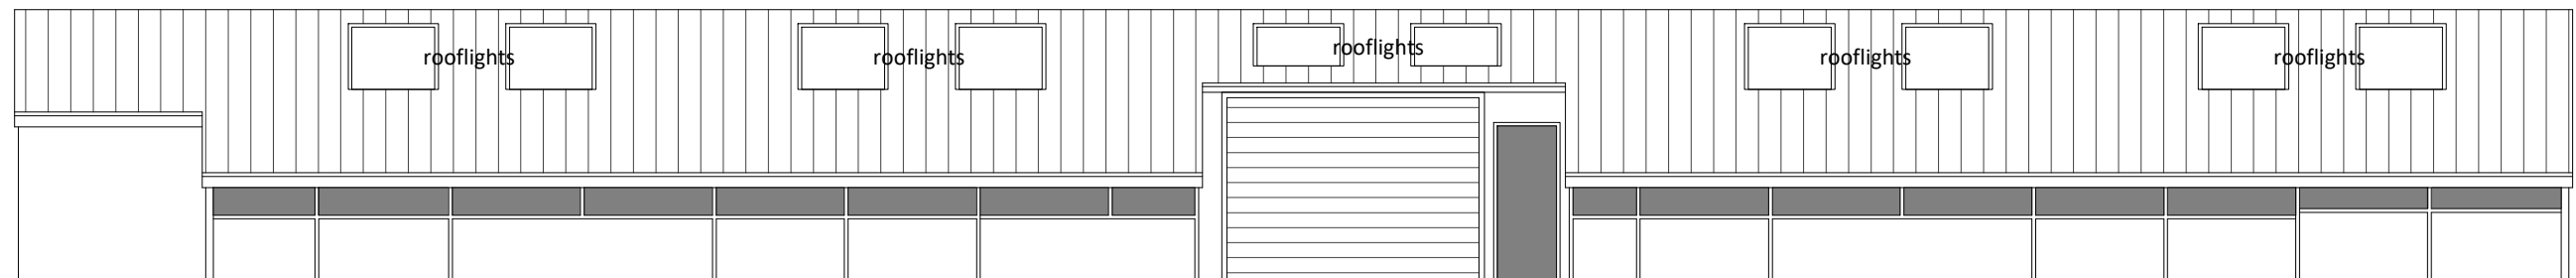

Roller shutter & fire door

NORTH ELEVATION

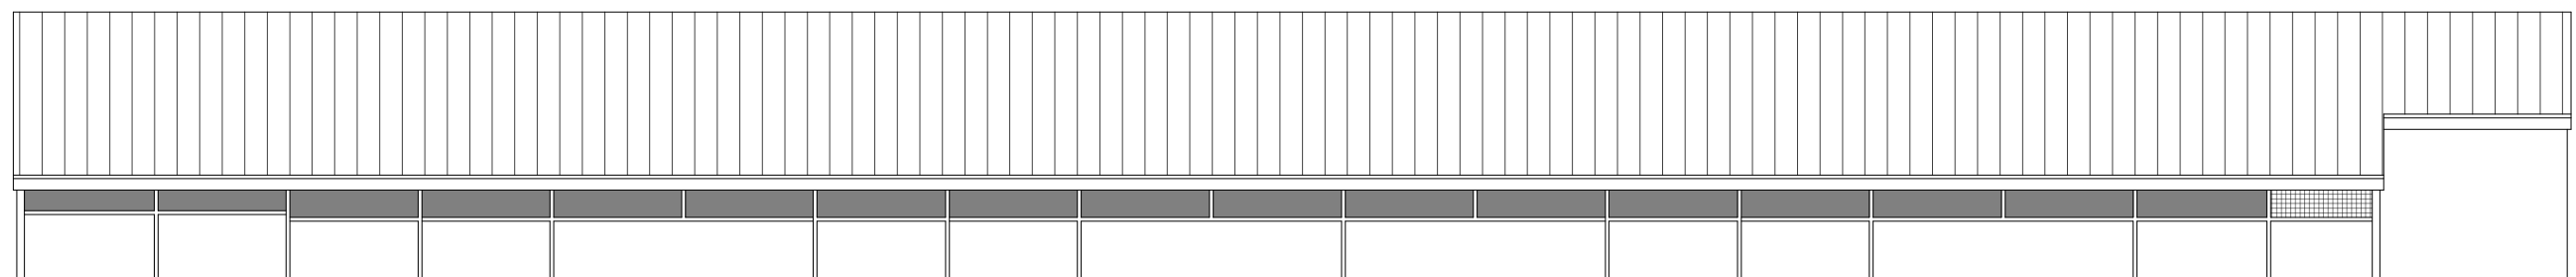

SOUTH ELEVATION

