



EAST ELEVATION

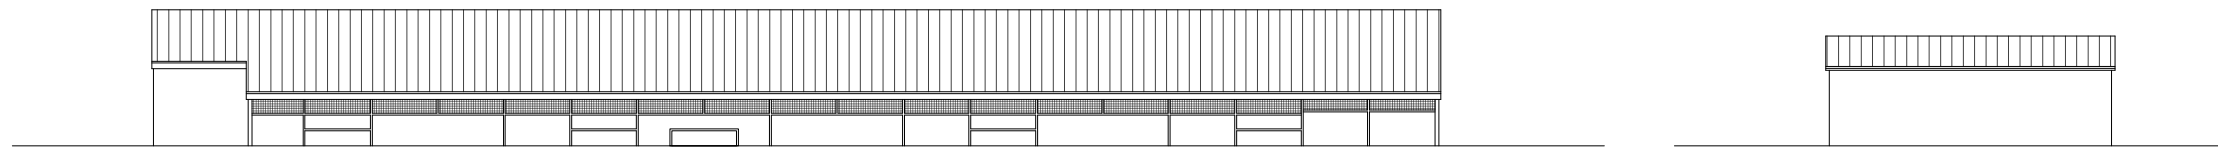

BUILDING A & BUILDING B

BUILDING C


NORTH ELEVATION

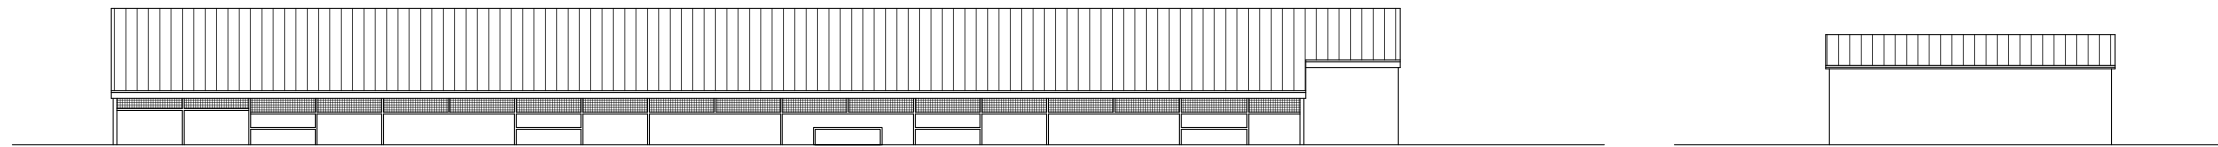

BUILDING A & BUILDING B

BUILDING C

SOUTH ELEVATION

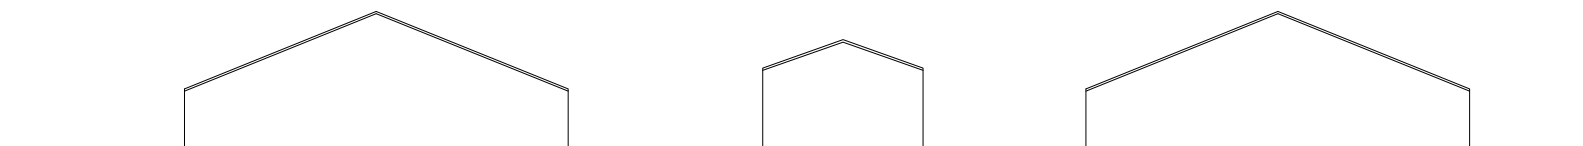

BUILDING B

BUILDING C

BUILDING A

WEST ELEVATION

