


NORTH ELEVATION

EAST ELEVATION

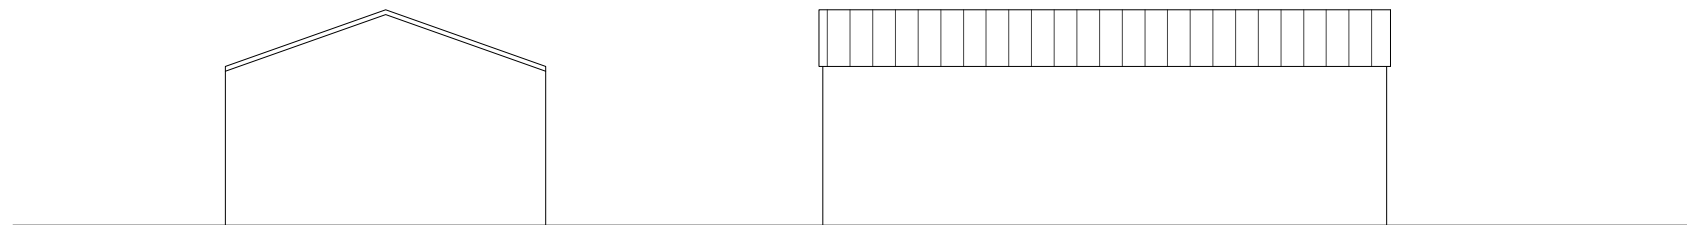

WEST ELEVATION

SOUTH ELEVATION