


DO NOT SCALE FROM THIS DRAWING



FRONT (SOUTH) ELEVATION

Rebuild front wall including forming door and window openings similar to existing using 3" bricks to match

SIDE (EAST) ELEVATION

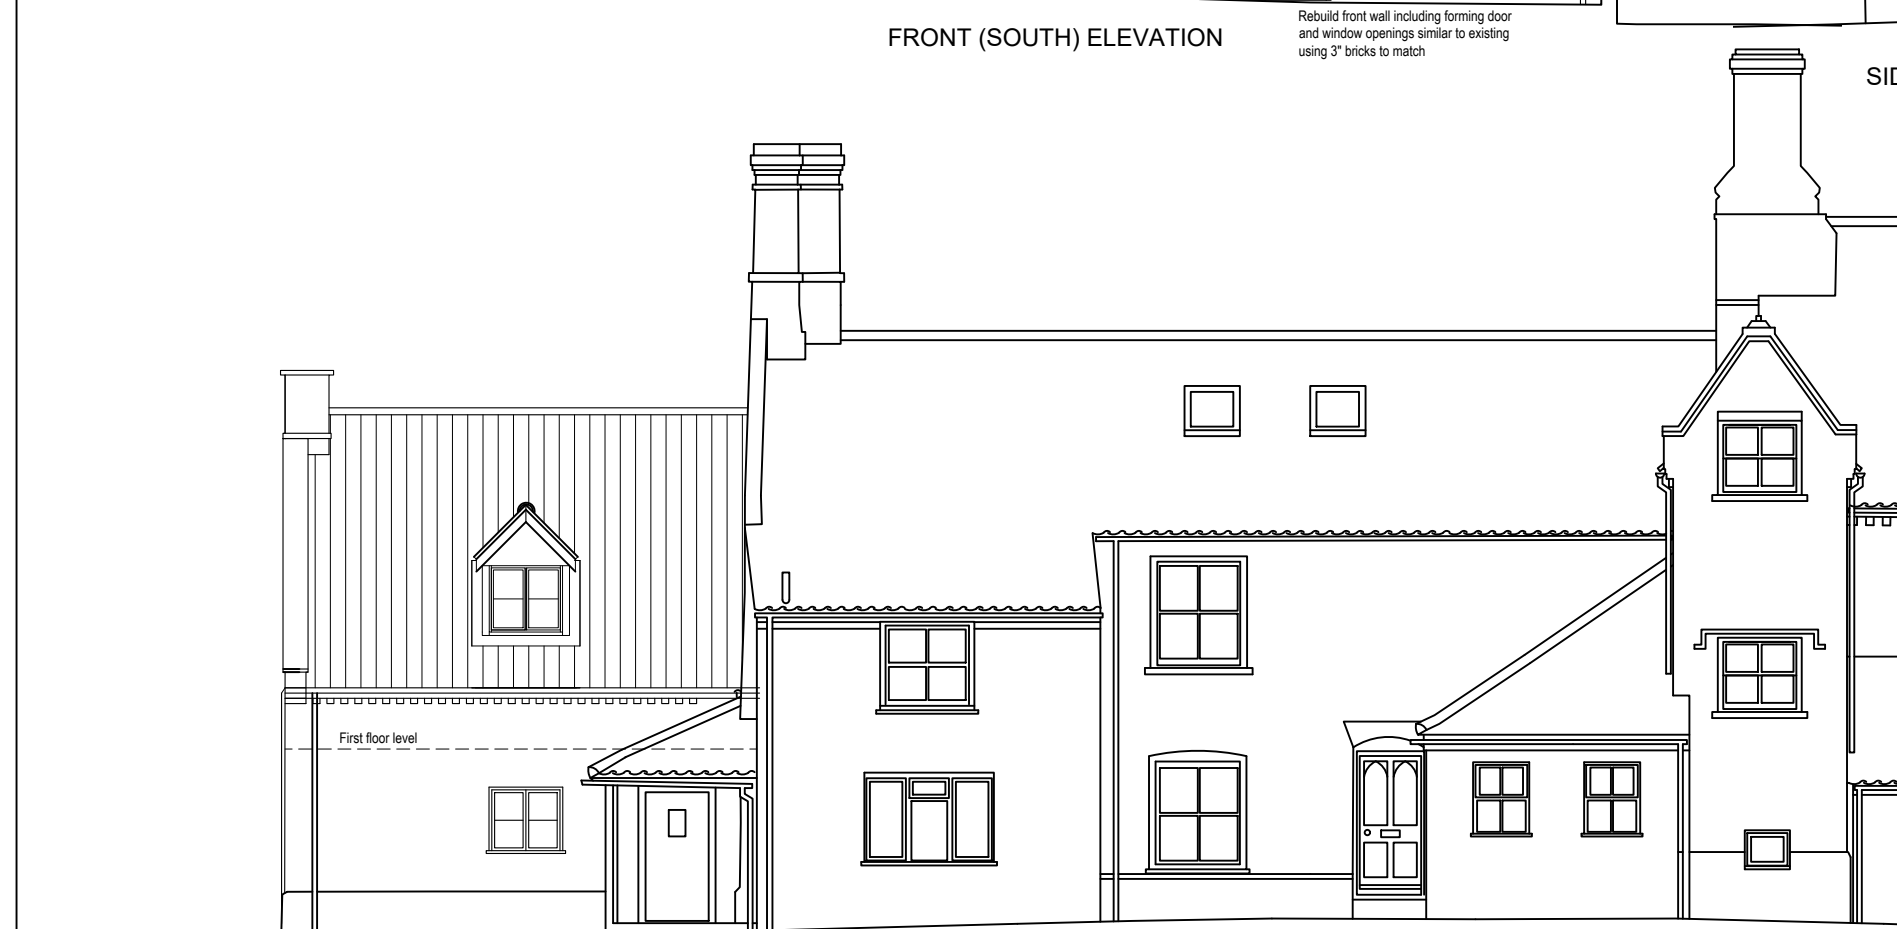

REAR (NORTH) ELEVATION

<p>annahigh • Historic Building Surveying •</p> <p>Longwater House, John Hymie Way, Norwich NR5 0AF T. 01603 531700</p>		<p>Drawing title: MANOR FARMHOUSE, BRANDON PARVA</p>	
		<p>PROPOSED ELEVATIONS</p>	
Date	Status	Scale	Drawing No.
October 2021	Planning	1:100 @ A3	21-368-05C