


BLOCK PLAN
Scale 1:500

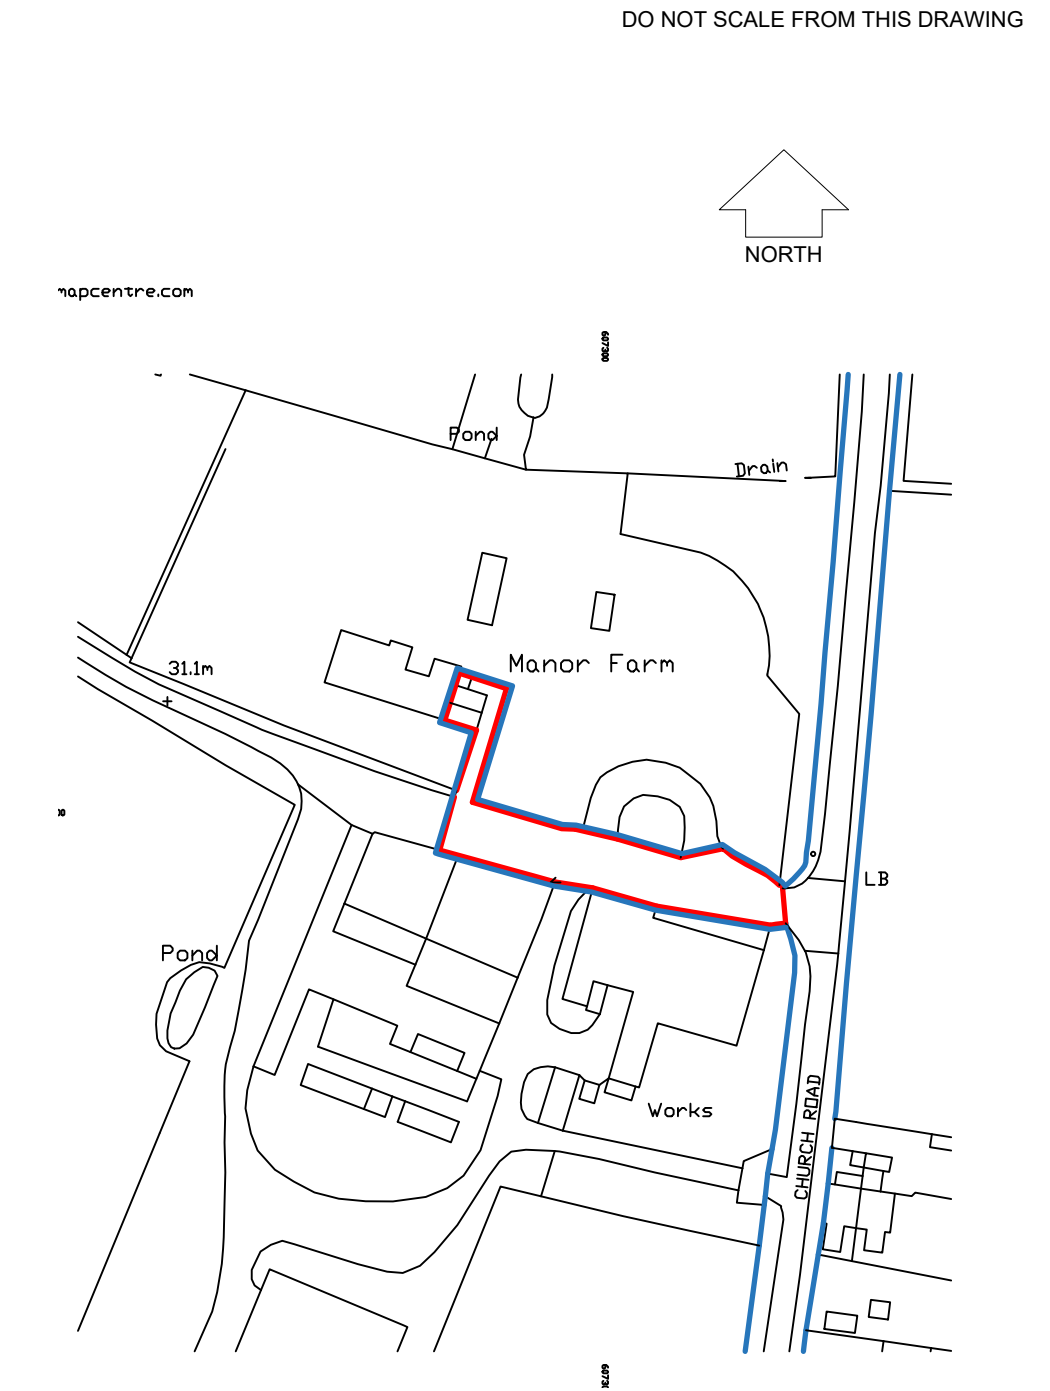

LOCATION PLAN
Scale 1:1250

 • Historic Building Surveying •		Drawing title: MANOR FARMHOUSE, BRANDON PARVA	
		BLOCK & LOCATION PLANS	
<small>Longwater House, John Hyme Way, Norwich NR5 0AF T. 01603 531700</small>			
Date October 2021	Status Planning	Scale 1:500 & 1:1250 @ A3	Drawing No. 21-368-06A