
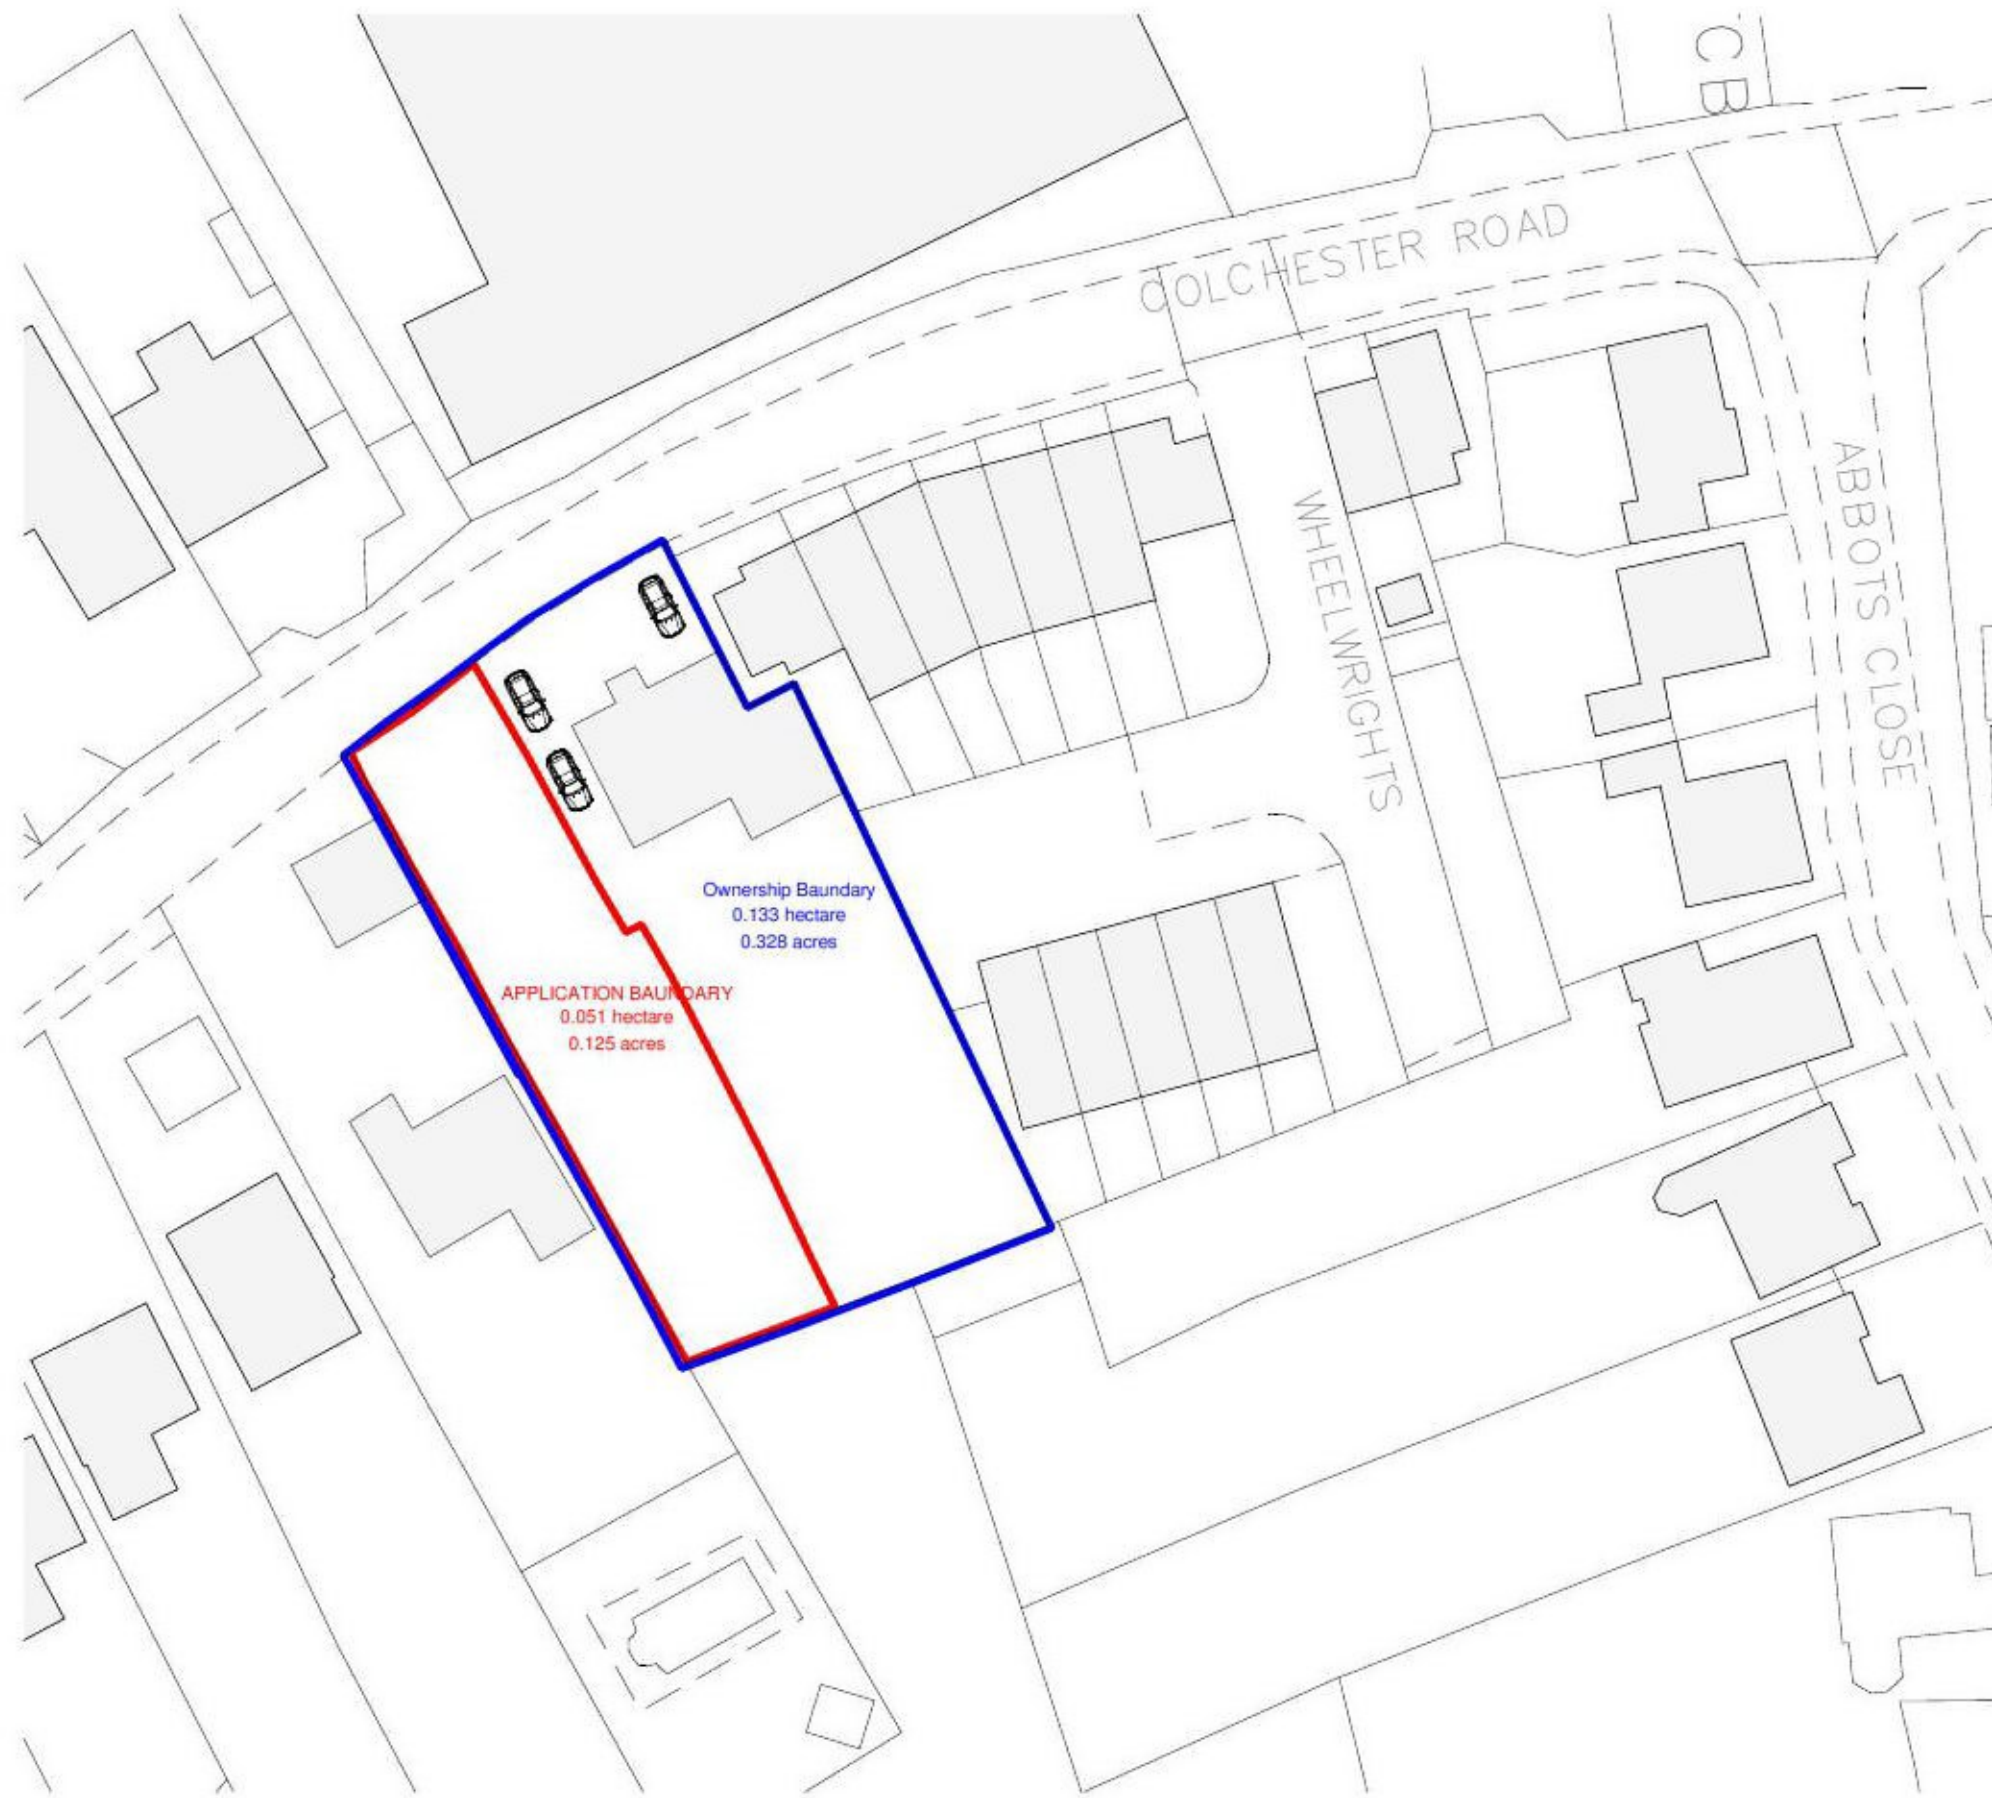


1 Site Location Plan
1 : 1250

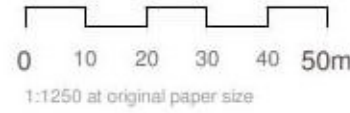


2 Block Plan
1 : 500

DO NOT SCALE FROM THIS DRAWING. WORK TO FIGURED DIMENSIONS ONLY. THIS DRAWING IS THE COPYRIGHT OF STANLEY BRAGG ARCHITECTS LTD AND SHOULD NOT BE REPRODUCED WITHOUT THEIR EXPRESS PERMISSION.

STANLEY BRAGG
architects

STANLEY BRAGG ARCHITECTS LIMITED
PAPPUS HOUSE, FIRST FLOOR, TOLLGATE WEST, COLCHESTER,
ESSEX, CO3 8AQ

3rd FLOOR, ELDON HOUSE, ELDON STREET,
LONDON, EC3M7LS

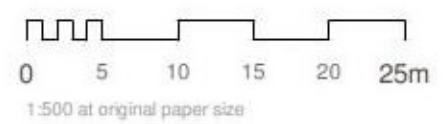

CLIENT
HARDING

PROJECT
WIX

DRAWING
Site Location and Block Plan

SCALE
As indicated @
A3

DATE
January 2022

DRAWING NUMBER
6850-1101-P1

DRAWN
VT

CHKD
GR

P1	Planning Submission	VT	19.01.22
REV	DESCRIPTION	DRN	DATE

DRAWING STATUS
Planning Application