




CLIENT

Huw Howells

PROJECT

Replacement Dwelling

Aberaunant
Llanerfyl

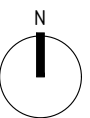

DRAWING TITLE

LOCATION PLAN

SCALE

1/2500 @ A3

DRAWING NUMBER

HLS01.1.3.13


REVISION



DATE

MAY 2021

SIGNATURE

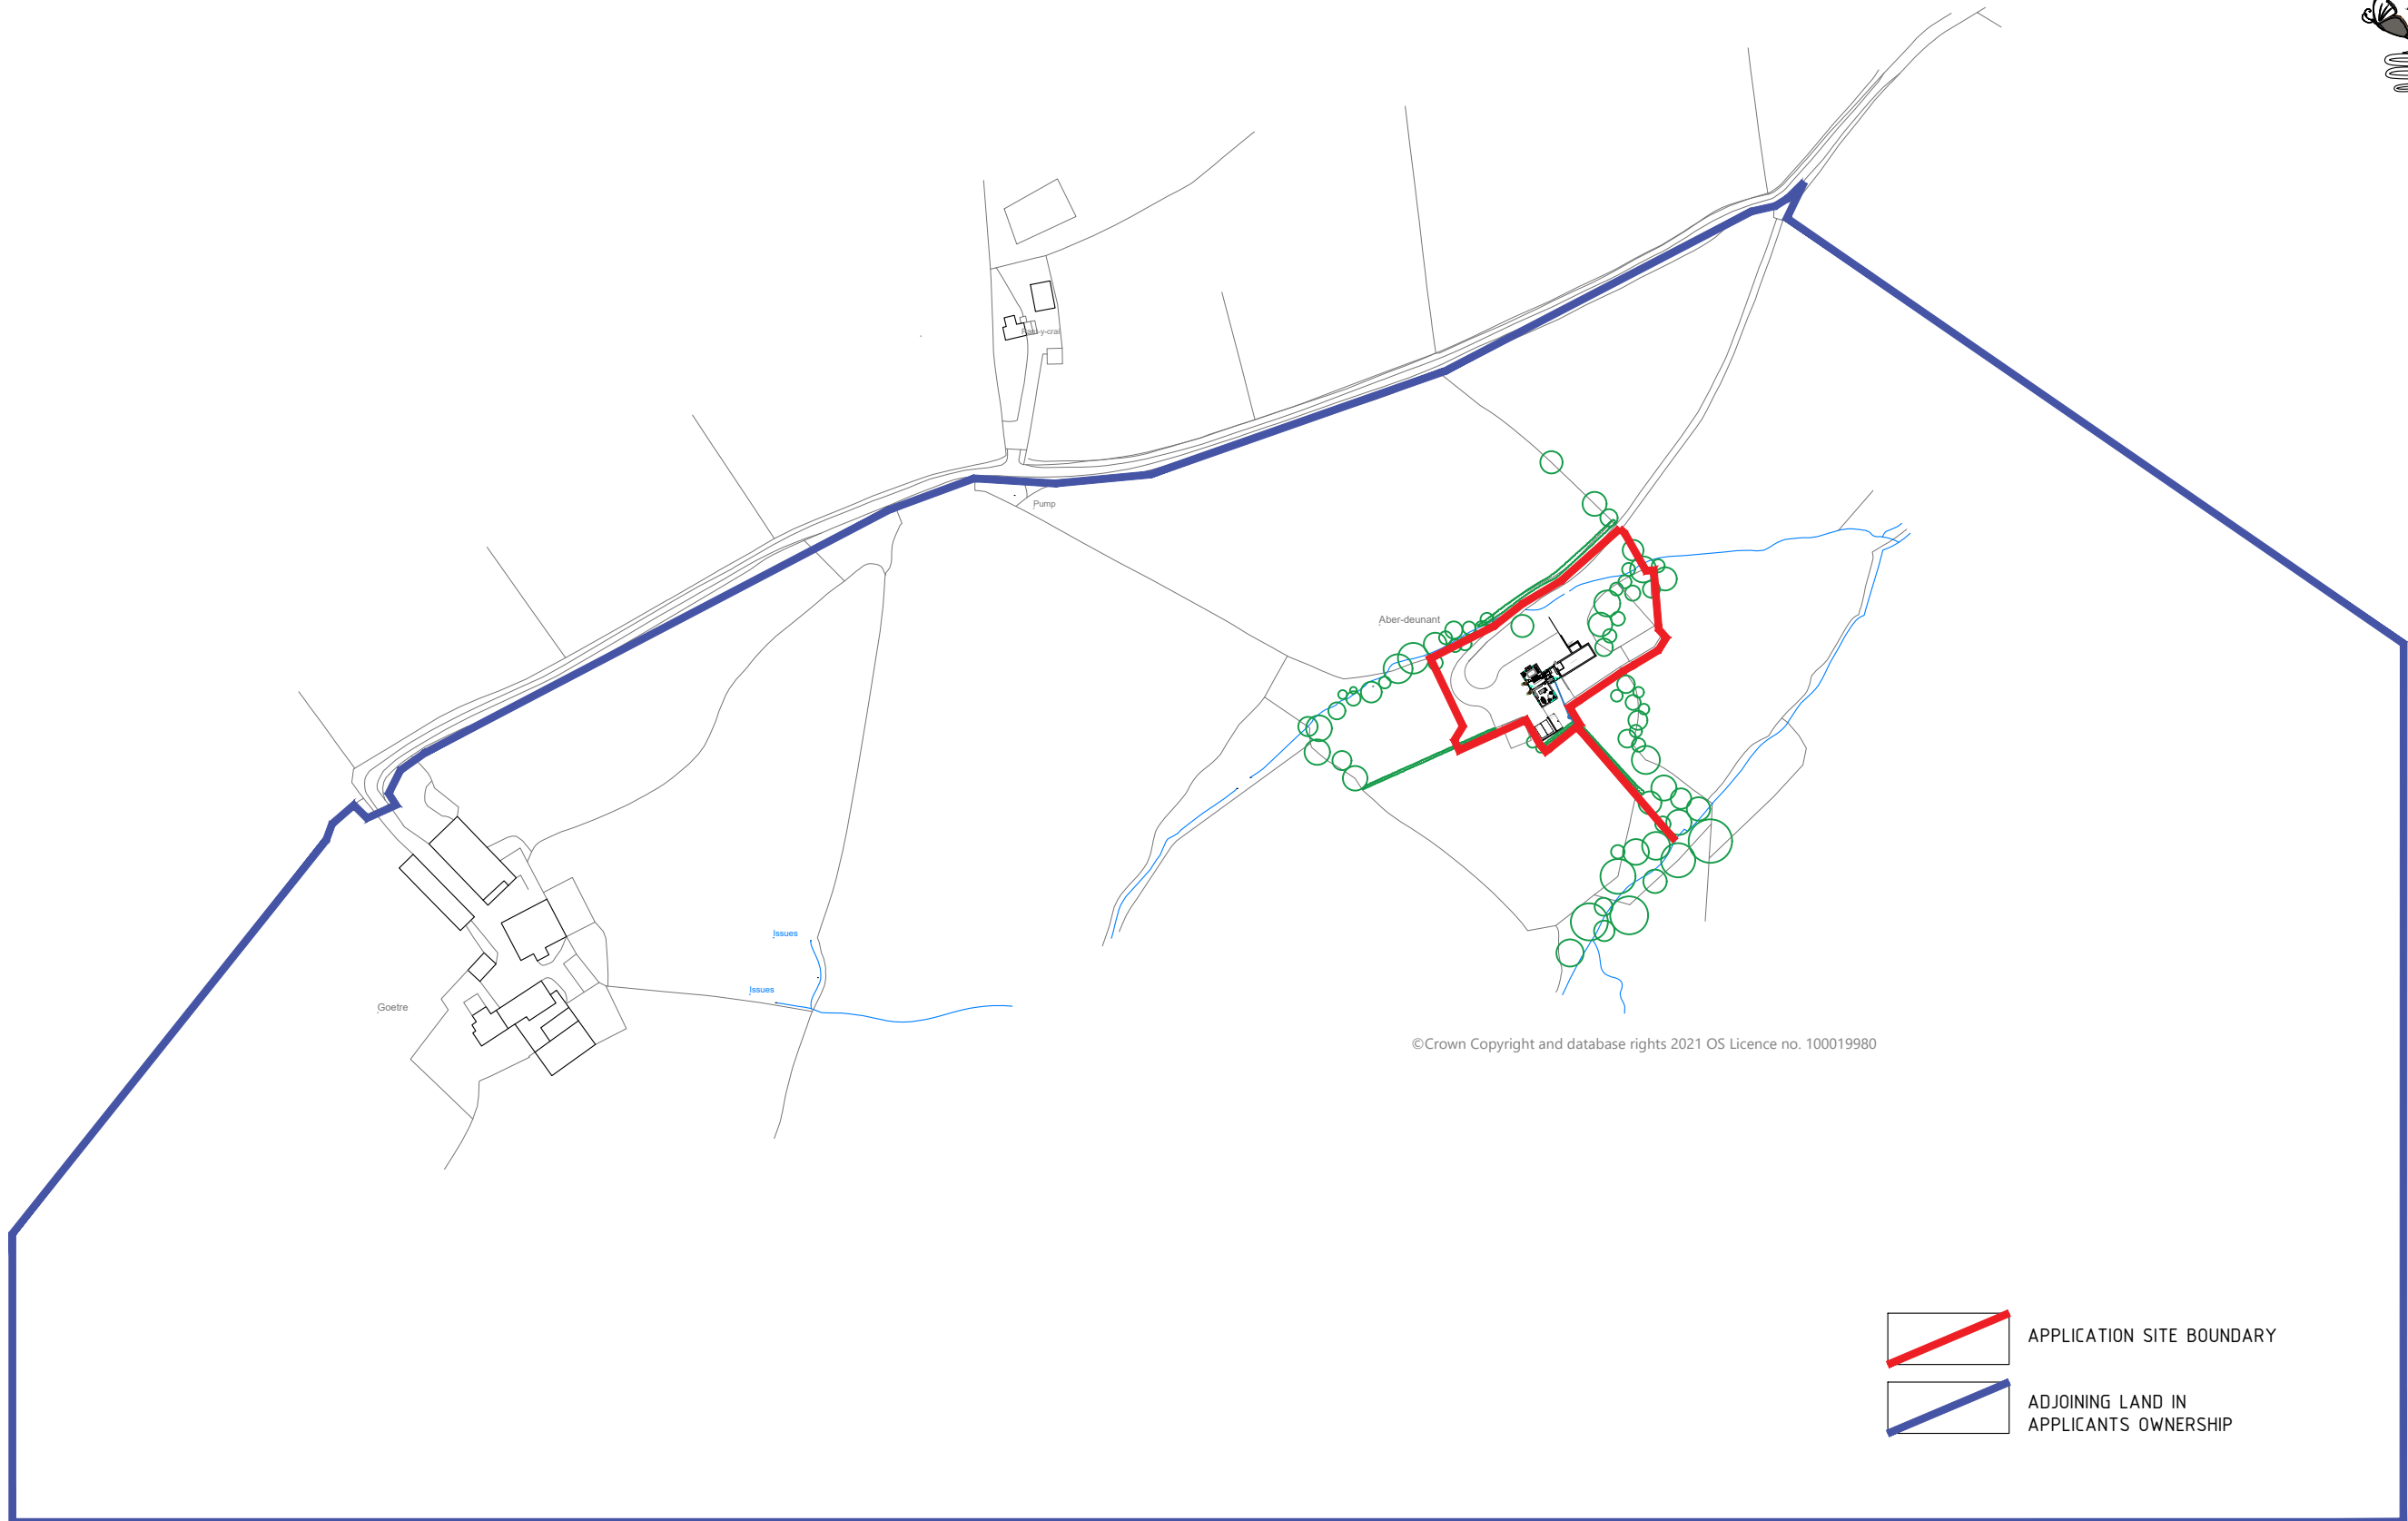JEE



-  APPLICATION SITE BOUNDARY
-  ADJOINING LAND IN APPLICANTS OWNERSHIP