
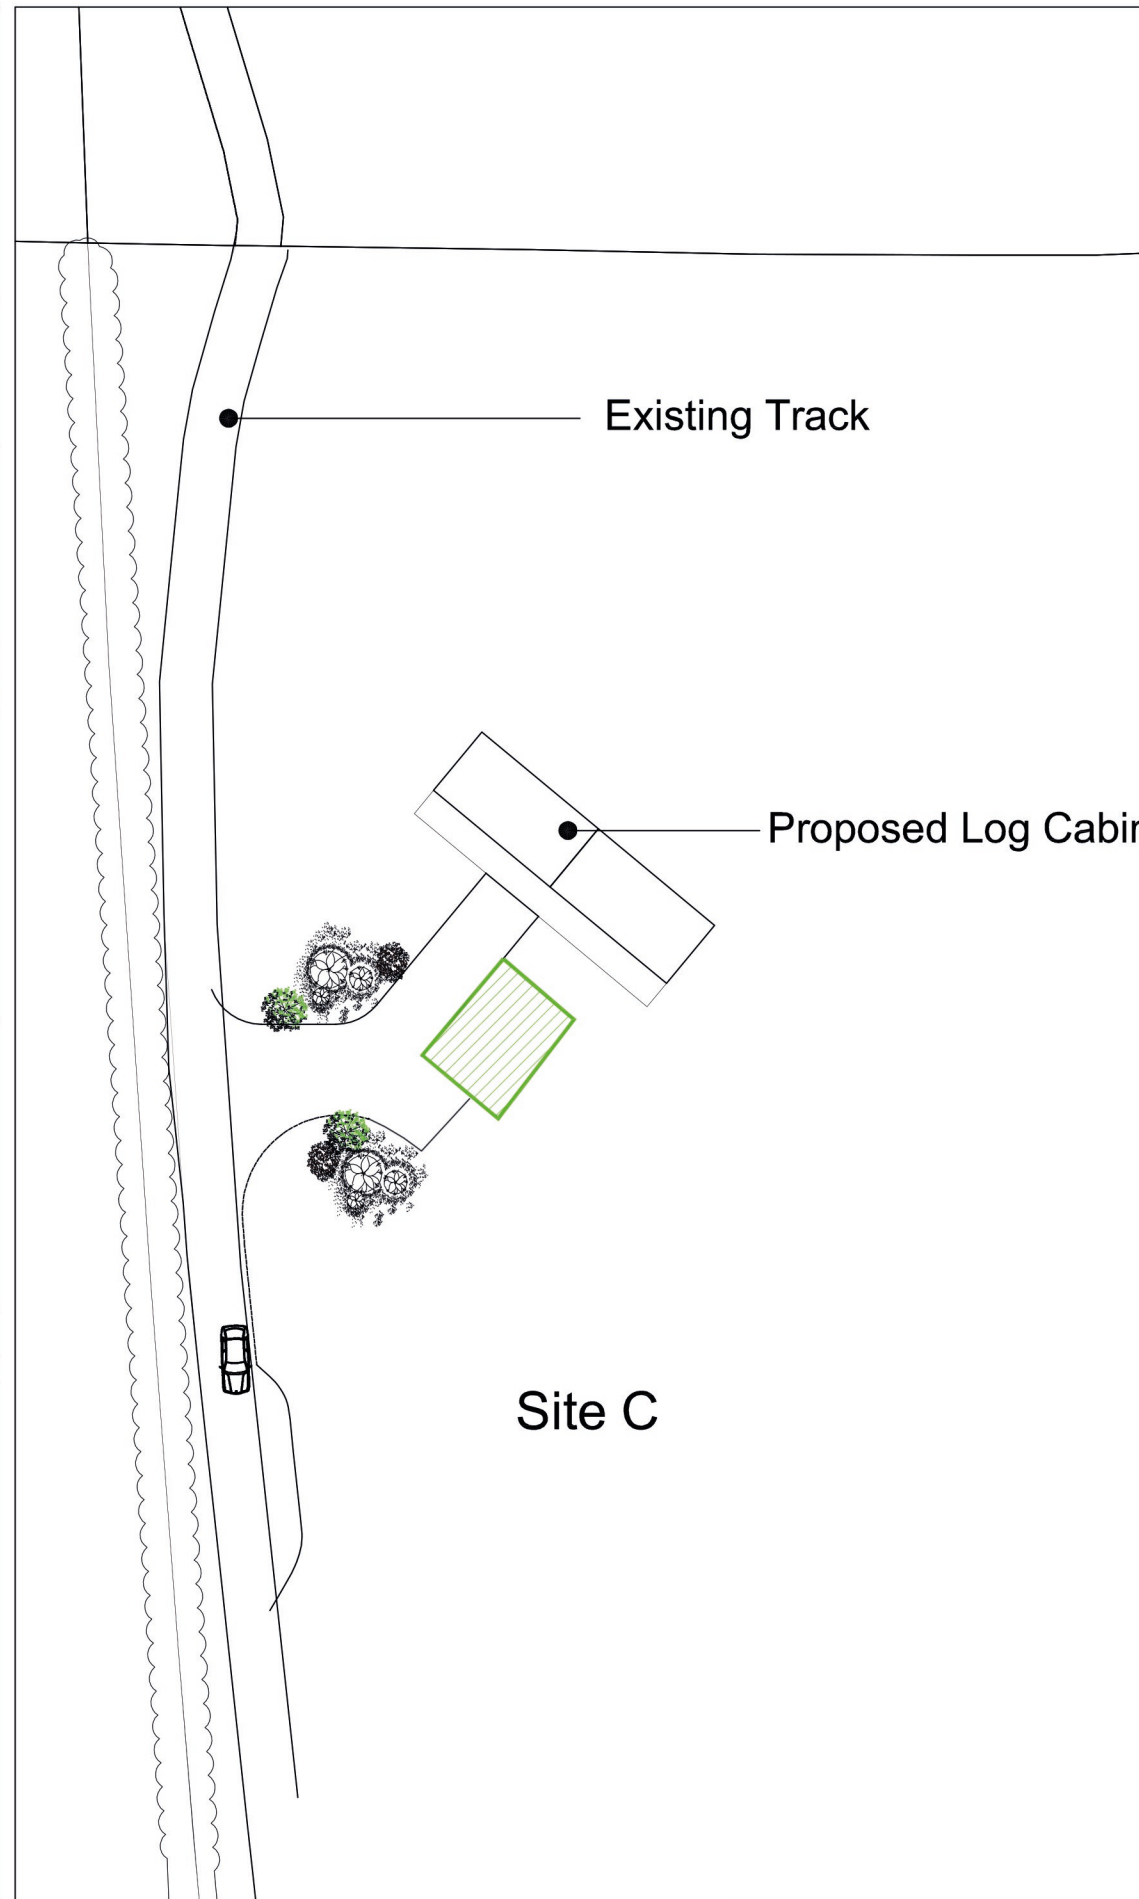



This drawing is COPYRIGHT. It must not be reproduced or disclosed to third parties without our prior permission. Do not scale from this drawing, or, interrogate and use electronic information.

Any discrepancies should be reported immediately.

Any surveyed information incorporated within this drawing cannot be guaranteed as accurate unless confirmed by a fixed dimension. All dimensions are in millimetres unless noted otherwise.

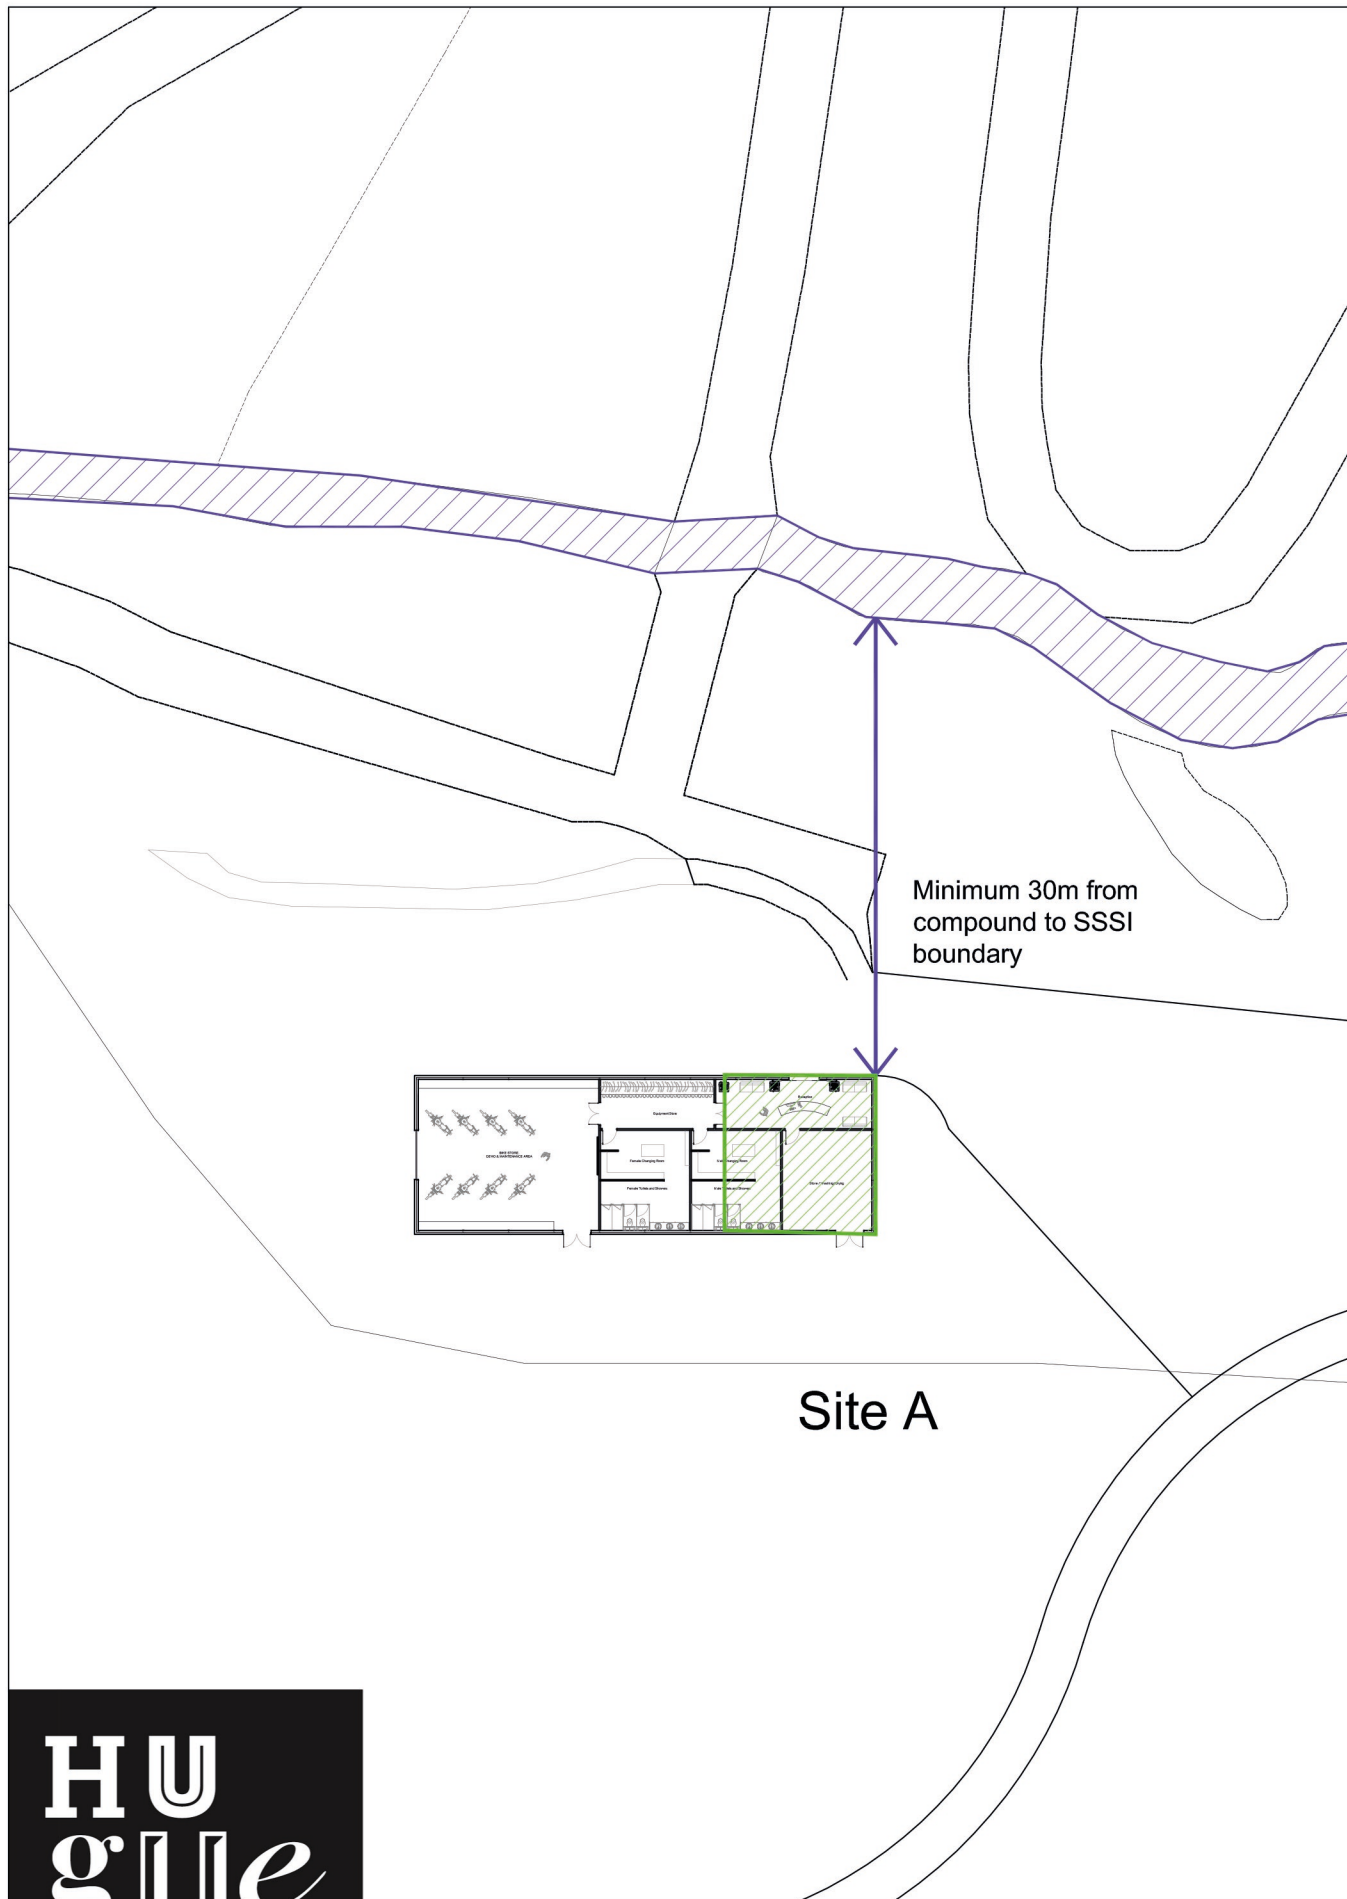

 Location of Wye Valley Tributaries SSSI (Dulas Brook Section)

 Location of temporary Site Compounds

Site A

Site C

HUGHES
ARCHITECTS

Head Office
29 Broad Street
Newtown
Powys
SY16 2BQ
t - 01686 610311
w - www.hughesarchitects.co.uk

Rev A - amendment to site C drawing 28.10.21 - GSP

Project Scramble track, Experience Centre Building, Holiday Lodges and Associated Infrastructure		
Drawing Status Stage 3a: Planning	Drawing Title Location of Site Compounds	
Scale 1:500@A3	Date 01.07.20	Drawing No T046 3a.1.206
Drawn by TM	Checked RL	Rev A