


This drawing is COPYRIGHT. It must not be reproduced or disclosed to third parties without our prior permission. Do not scale from this drawing, or, interrogate and use electronic information.


Any discrepancies should be reported immediately.

Any surveyed information incorporated within this drawing cannot be guaranteed as

Any surveyed information incorporated within this drawing cannot be guaranteed as accurate unless confirmed by a fixed dimension. All dimensions are in millimetres unless noted otherwise.

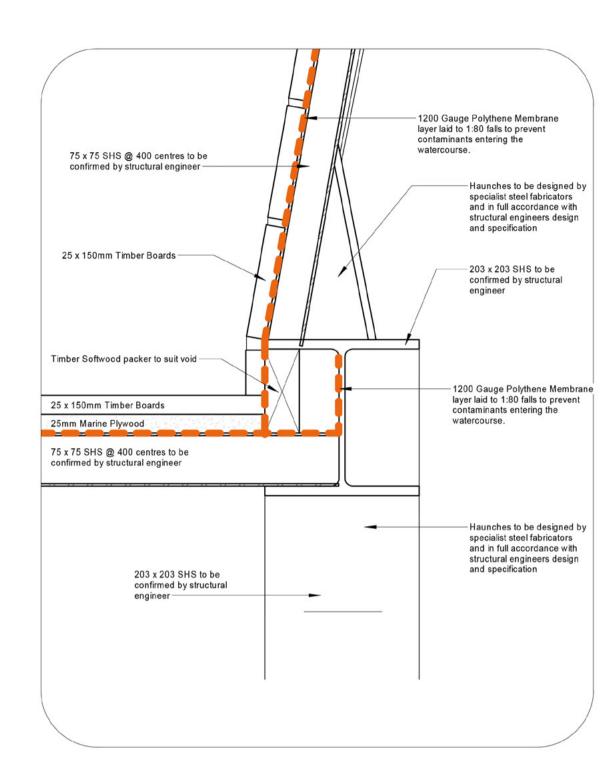

Section A - A Callout

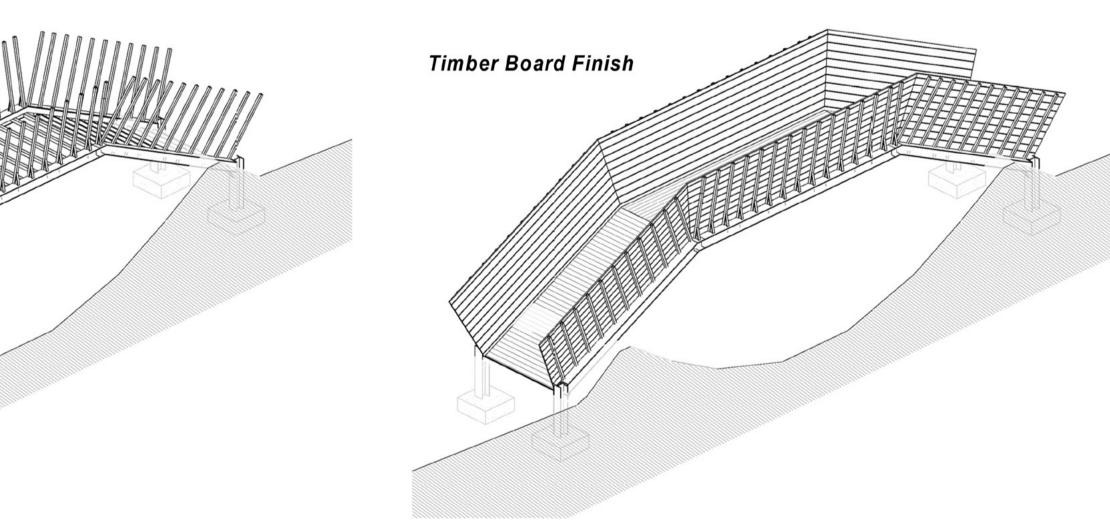

For location, refer to drawing T046.3a.0.200

	Project :- Scramble Track, Experience Centre Building, Holiday Lodges and Associated Infrastructure		
	Drawing Status :- Stage 3b (Building Regs)	Drawing Title :- Bridge Plans and Sections	
	Scale: As indicated Date: Issue Date	Drawing No :-	Rev
Rev A- Additional Annotations 27.10.21 - GSF	Drawn by :- HB Checked :- DH	T046.3b. 1.200	- A