




Landscape Specification

- SPECIES Grassland**
British Seed House Mix Type A24 (Contains 5 species of plant)
Grassed areas are to be prepared and leveled & to receive min 50mm imported topsoil to BS3882 prior to seeding.
- Native Meadow**
Severn Valley Mix by plantvild.co.uk
Sown over existing grass at 4g/m²
- SPECIES Native Hedge**
5 plants per linear metre, staggered row:
Malus Sylvestris
Cornus Sanguinea
Sambucus nigra
Acer campestre
Crataegus monogyna
Corylus avellana
Lilae aquifolium
Sorbus aucuparia
Betula pendula
Taxus baccata
- SPECIES Trees**
T1 - Birch (Betula pubescens)
T2 - Hazel (Corylus avellana)
T3 - Honeysuckle (Lonicera periclymenum)
- SPECIES Garden Shrubs**
5 plants per linear metre, staggered row:
Berberis Vulgaris
Clematis montana or Clematis Vitabo
Cytisus scoparius
Rosa canina
Viburnum opulus
Hebe albicans
Lonicera periclymenum
Lavandula spp
Mahonia aquifolium
Cotoneaster Coral Beauty

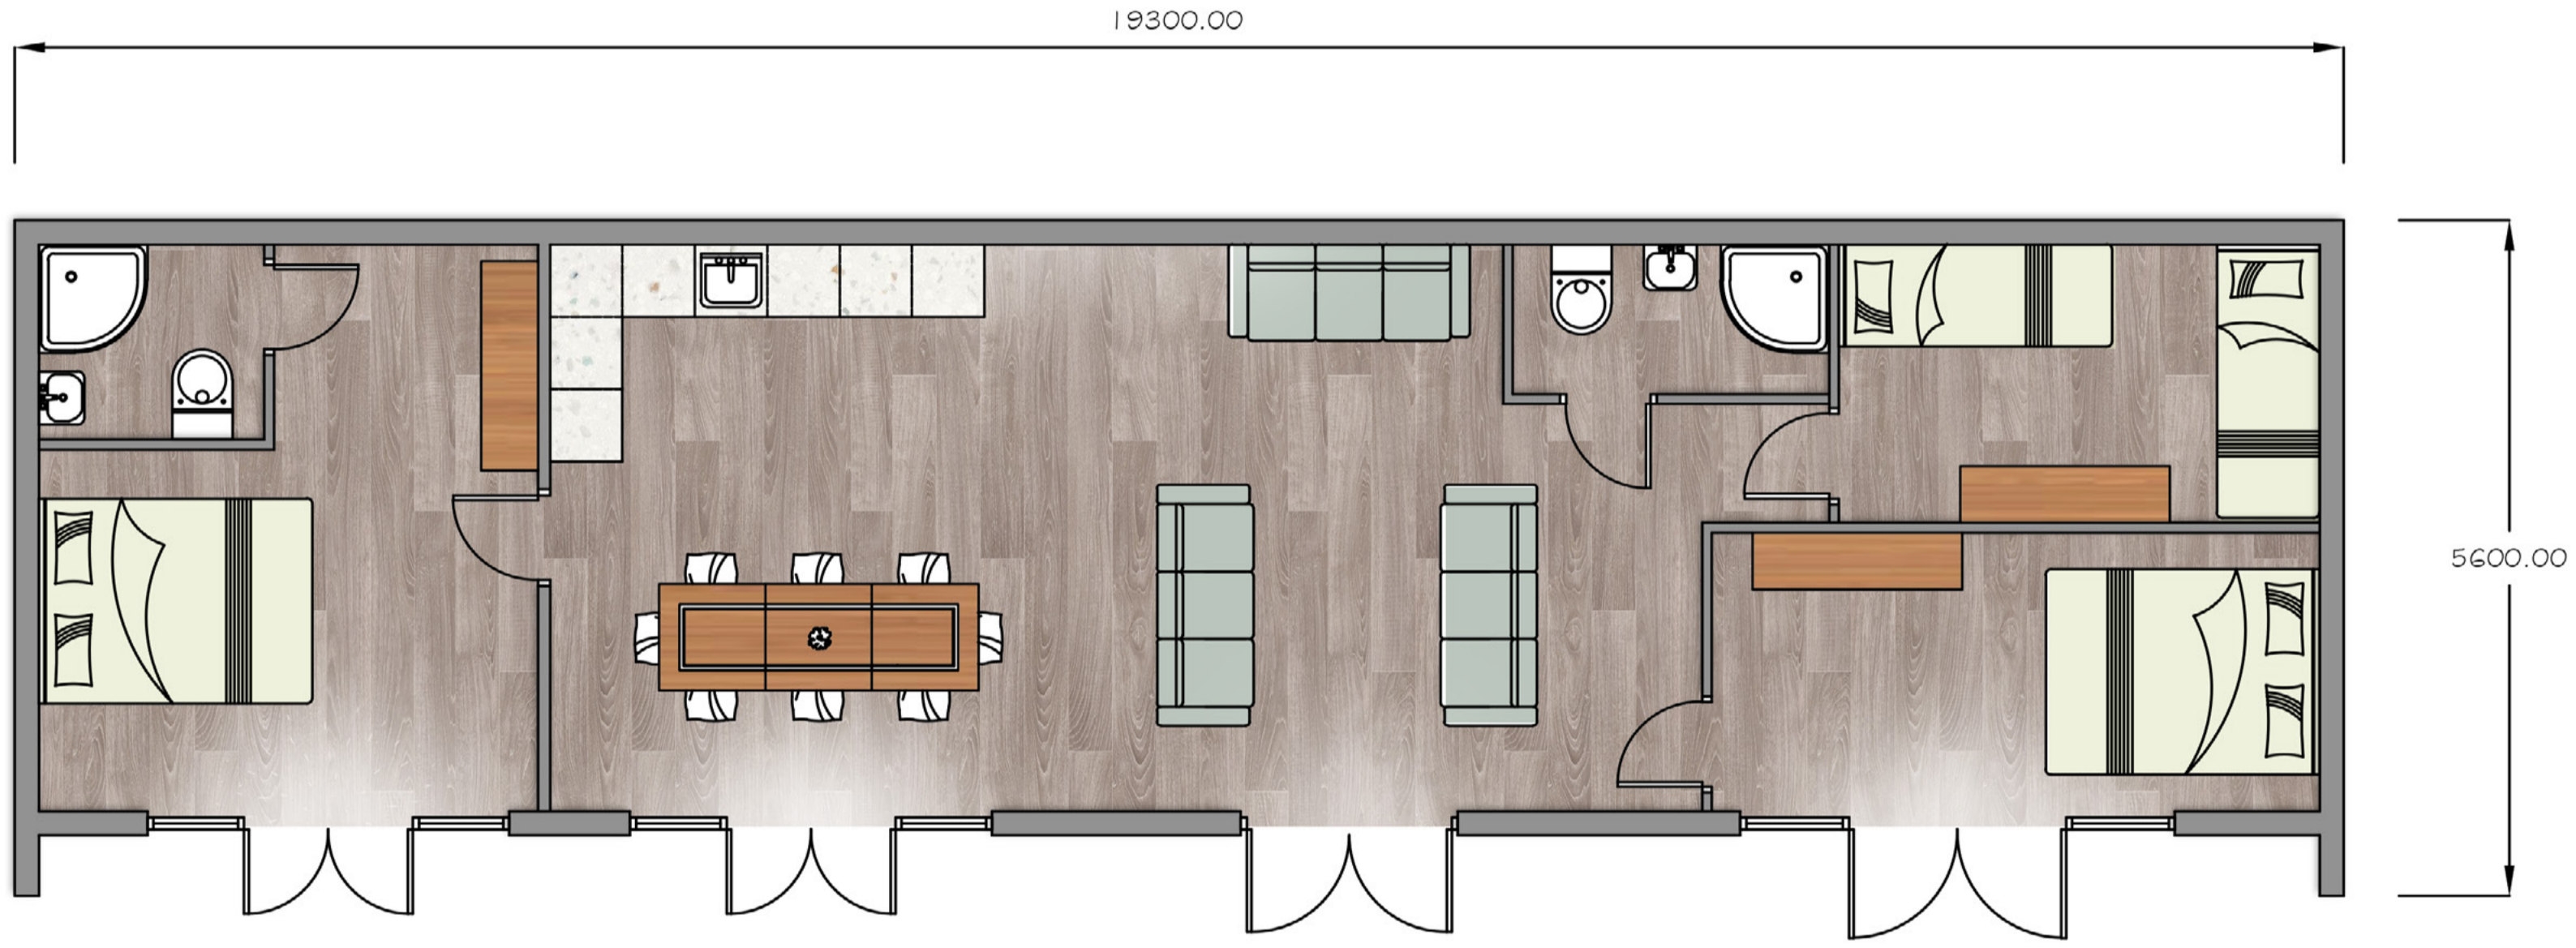

GIA - 88.8m²

- Cedar Clad Cabin
- Existing Hedge to be Retained
- Existing Track
- Parking area for 2 cars



SITE LAYOUT



Cedar Cladding and dark grey roof membrane



Aluminium Framed windows and doors