




1 Existing Front (West) Elevation
Scale: 1:100

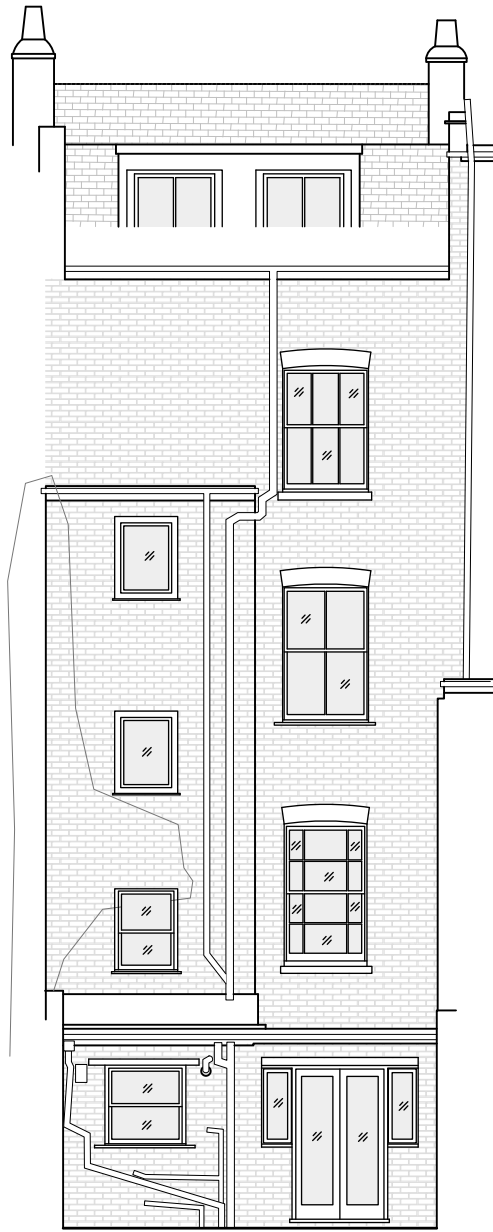


2 Existing Rear (East) Elevation
Scale: 1:100


Disclaimers:

All dimensions are to be confirmed on site. Zac Monro Architects takes no responsibility for any dimensions that are obtained by scaling this drawing. If no dimension is given, it is deemed to be the responsibility of the contractor to ascertain the dimension from site measurement before any fabrication takes place. Any discrepancies are to be brought to the attention of the Architect before the work is carried-out.


All copyright for information included in this drawing remains with Zac Monro Architects.

Date	Rev	Note	Drawn By	Checked By

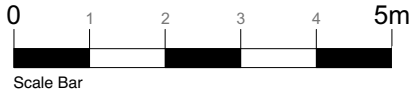

Survey Datum Points 		
Point	-E-	-N-
2	1007.460	1004.380
3	1022.428	1002.911
4	1027.438	1000.172

The following survey information has been used:
Company Name: Laser Surveys
Project Name: 25a Sutherland Place
Drawing Title: Varies
Drawing Number: Varies
Date of Survey: October 2019
Revision: /

ZAC MONRO ARCHITECTS 			
49 Effra Road, London, SW2 1BZ			
Project: 25a Sutherland Place London W2 5BZ		Drawing: Existing Front (West) & Rear (East) Elevation	
Client: Will Gallagher & Jose Campos		Scale: 1:100 at A3	
		Date of Issue: 04.02.22	
DWG No.: J21004-ZMA-V1-ZZ-DR-A-020-PL			Rev: