


Do not scale from this drawing, except for town planning purposes.
 Work to figured dimensions only.
 This drawing is the property of Brimelow McSweeney Architects and copyright is reserved by them.
 This drawing is issued on condition that it is not copied, used or disclosed by or to any unauthorised person without the prior written consent of Brimelow McSweeney Architects.
 The areas on the drawing have been measured directly from a CAD drawing and have no tolerances added or subtracted.
 The areas have been calculated in accordance with the Code of Measuring Practice, 6th Edition (2007) using the stated options NIA, GIA, GEA. They are approximate and relate to the likely areas of the building at the current state of the design. Any decisions to be made on the basis of these predictions, whether as to project viability, pre-letting, lease agreements and the like, should make allowance for the following:
 - Design development
 - Accurate site survey, site levels and dimensions need to be fully evaluated
 - Allowance for construction methods and building tolerances.
 - Local authority consents
 rev date drawn by chkd description
 / 22.12.21 SMD SMD Issued for Construction

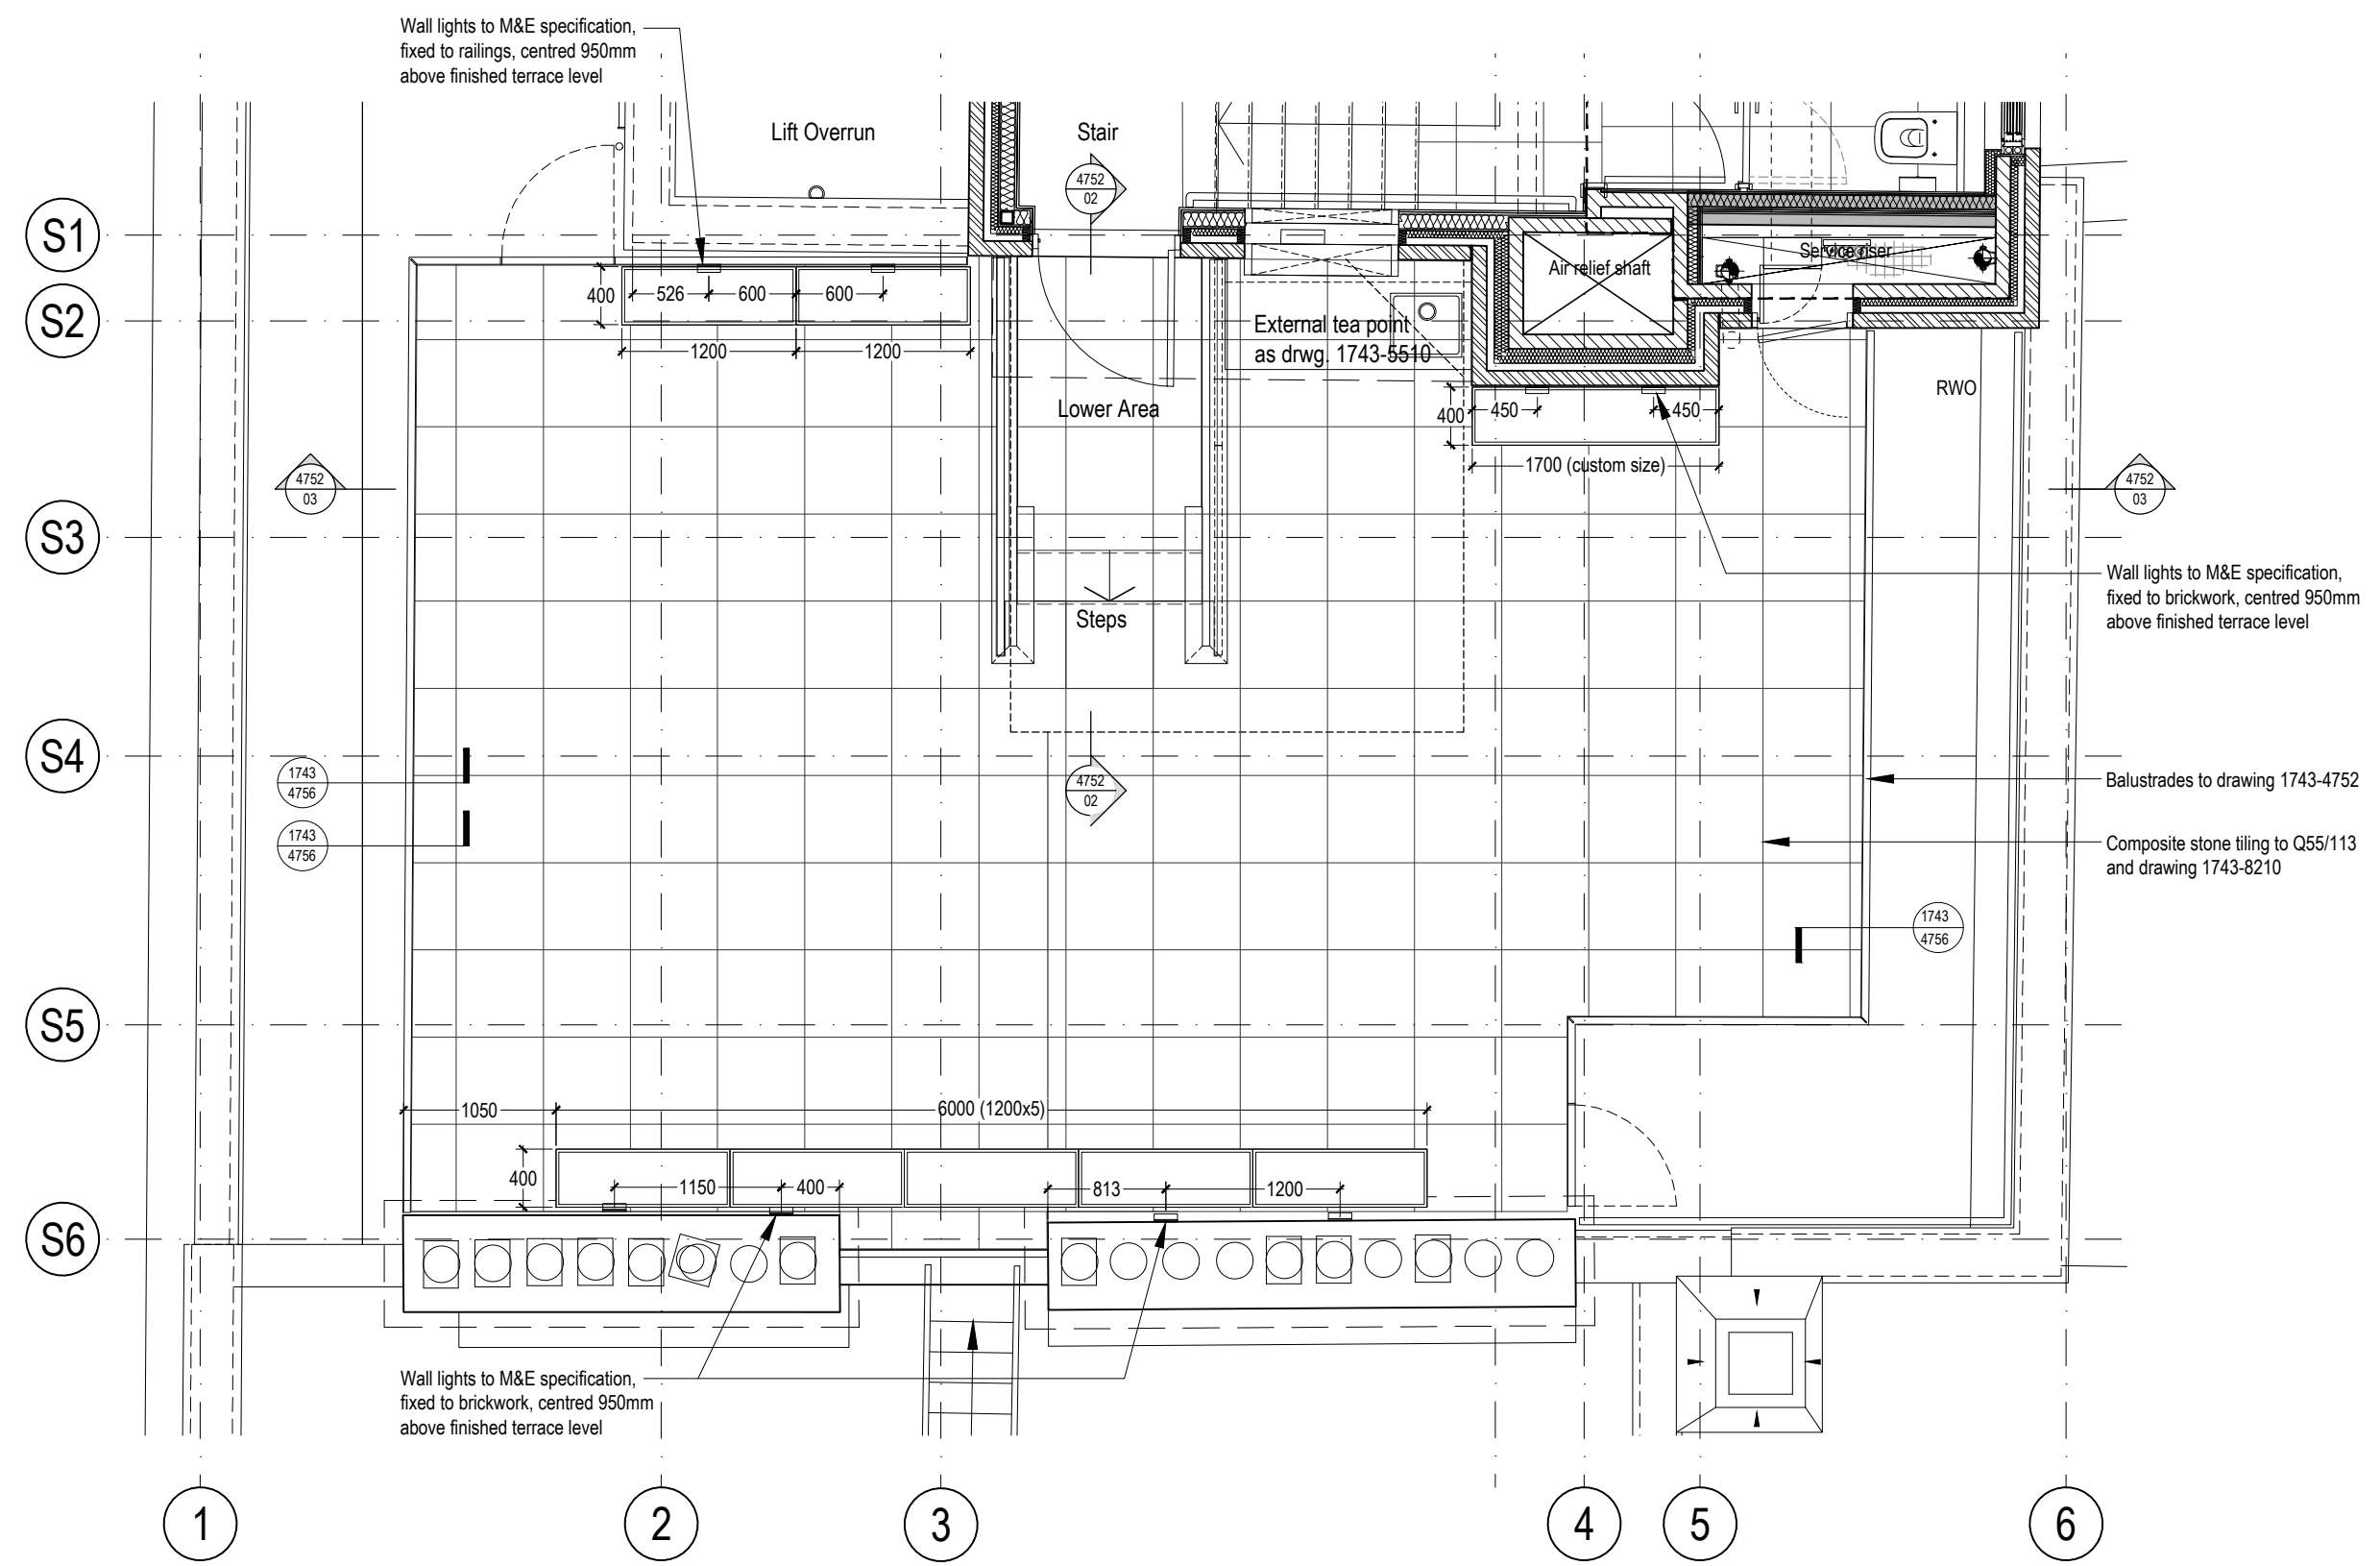

Specification

Manufacturer: www.iotagarden.com
Product: Steel trough 500
 7no. standard size
 1200w x 400d x 500h mm
 1no. custom size
 1700w x 400d x 500h mm
Material: 2mm zinc primed mild steel
Finish: polyester powder coated to Z31 specification
Colour: RAL 7016 Anthracite grey
Installing units: Neatly aligned, Level and stable.
Drainage: Ensure drainage holes are clear and freely draining
Filling: Line base with geotextile membrane and fill with 100mm lightweight drainage aggregate by leca or similar
Planting: To be completed later. Ensure planters are adequately weighted down until planted
Lighting: 8 no. lights to M&E specification, mounted to wall / railing above planters

status **FOR CONSTRUCTION**

BRIMELOW McSWEENEY ARCHITECTS
 26 Great Queen Street, Covent Garden, London WC2B 5RL
 tel: 020 7831 7835 - email: admin@bm-architects.co.uk

project
 45-51 Whitehall
 London SW1A 2BA

title
 Fifth Floor Roof Terrace
 Planter Layout

scale 1:50@A3 date 20-12-21 drawn SMD

drawing no. 1743-8215 revision