
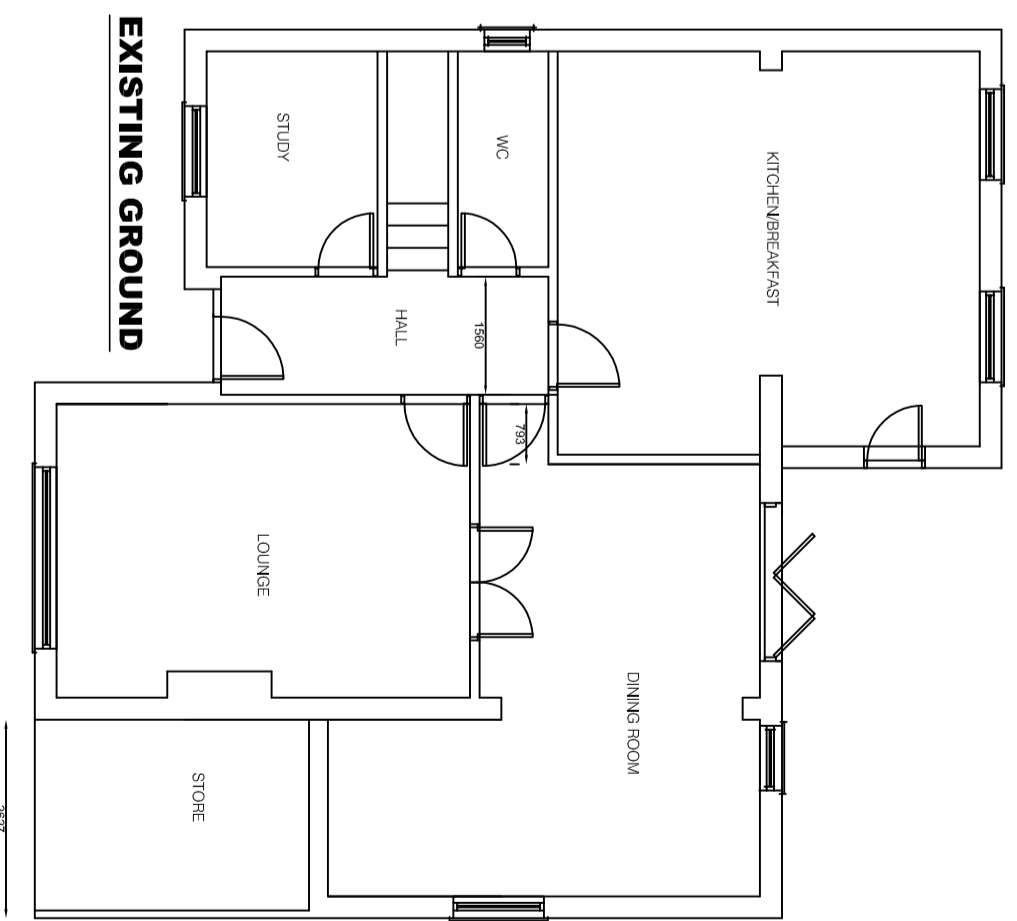
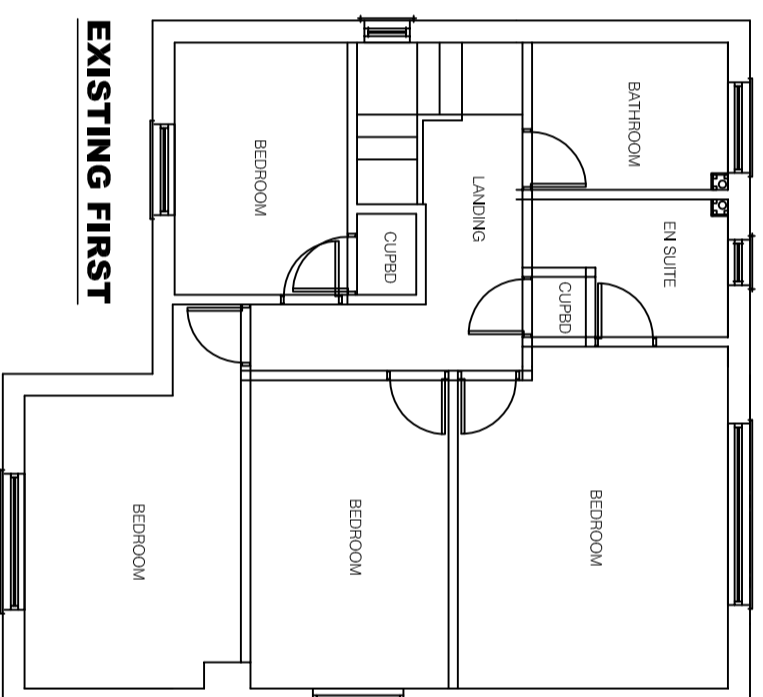
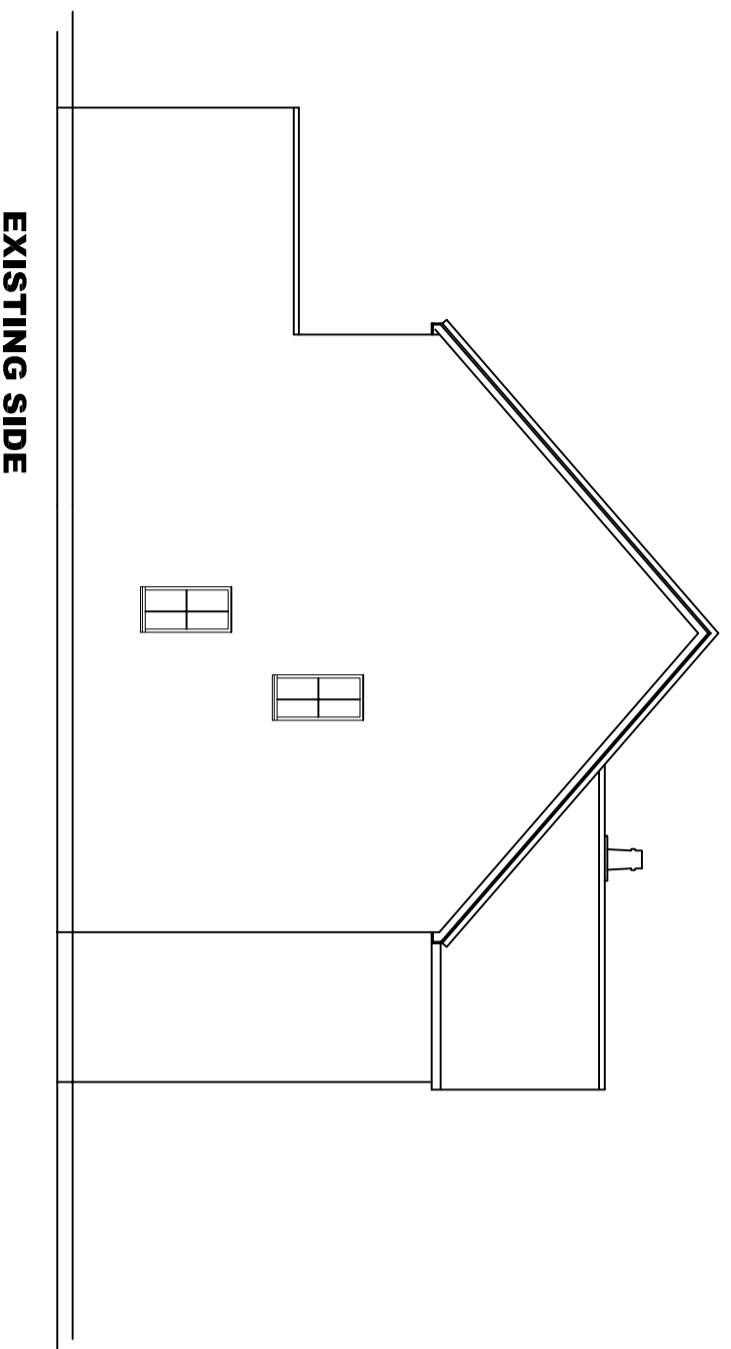


0m 1m 3m 5m 10m  
Scale Bar: 1:100

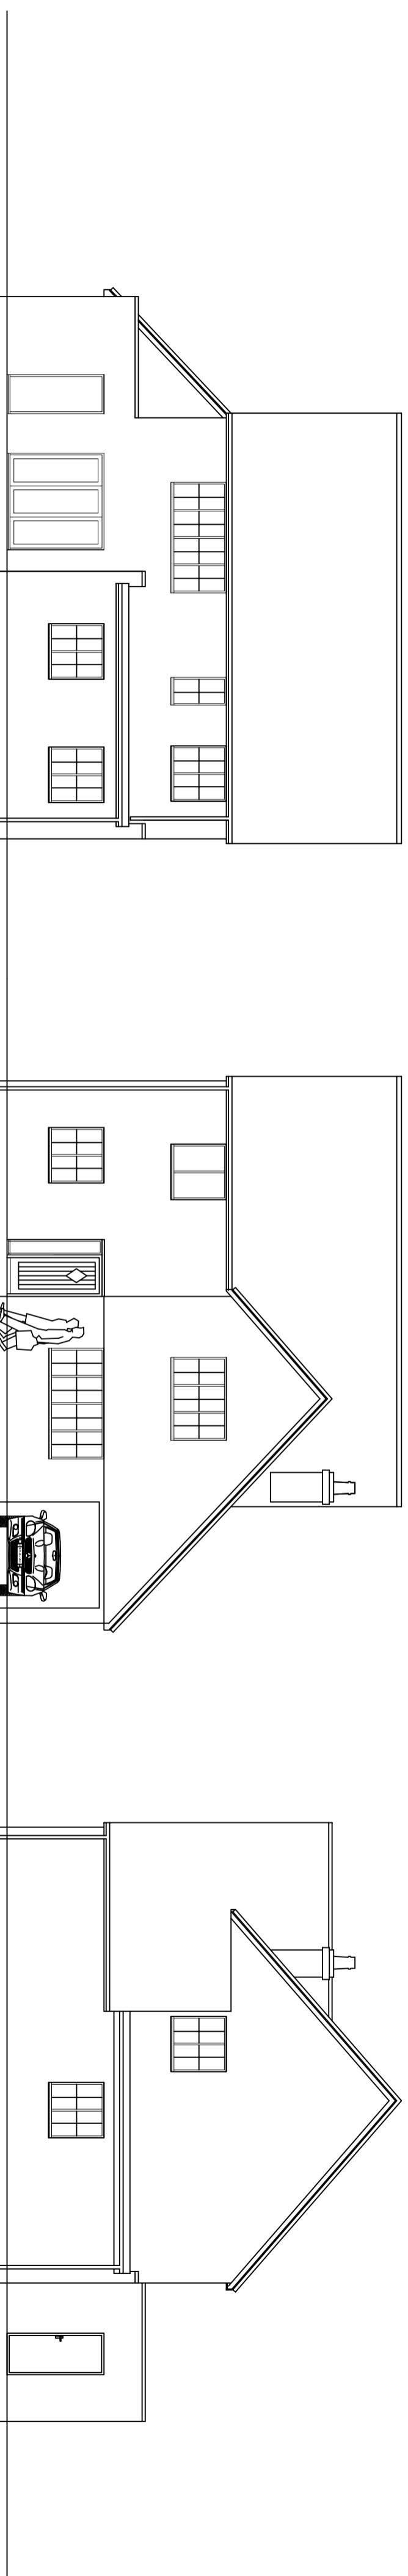

**COLIN MILLARD**  
leng, AMI, Struct. E  
structural engineers

TEL: 07958247061 E-MAIL: plans@colinmillard.com

SCALE: 1:100 at A2

DRG No: 3752-1 existing details

CLIENT:

PROJECT: 38 Carson Road Billericay, Essex