



Briarwood

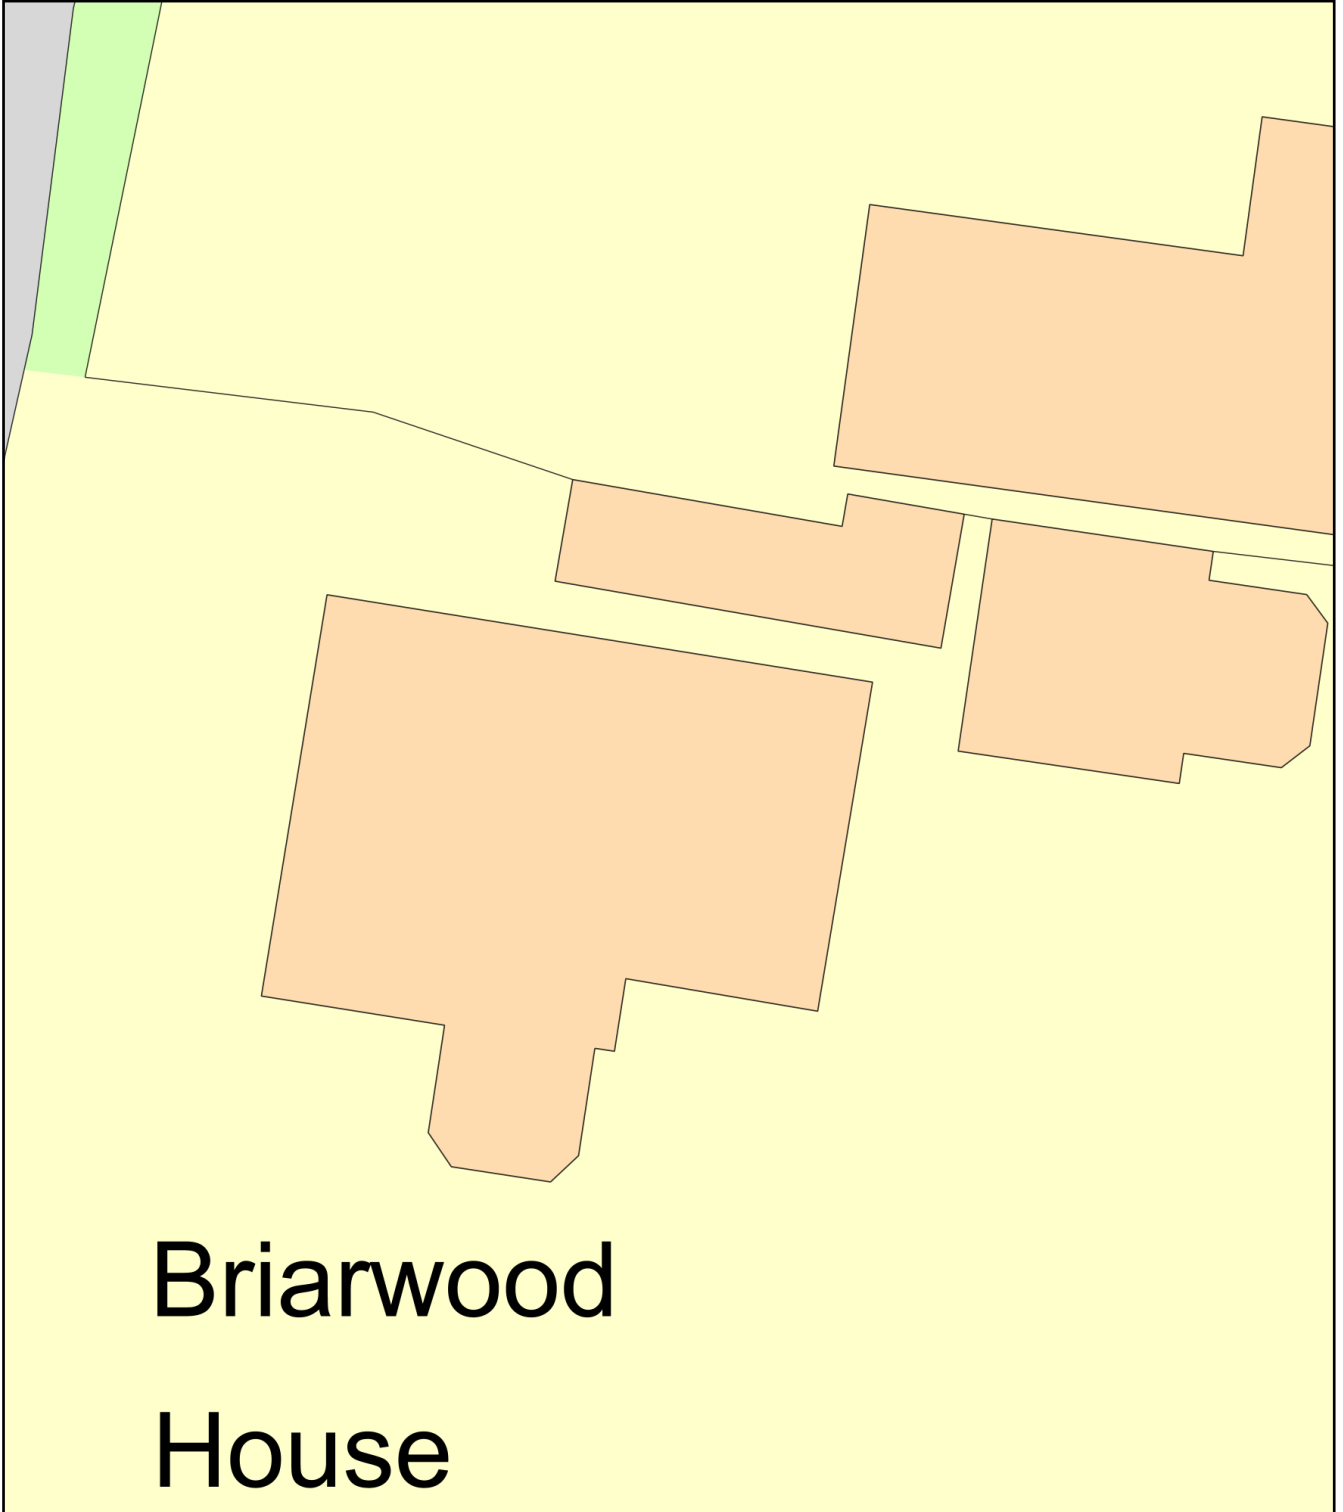

Briarwood House

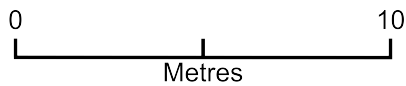

Plan Produced for: Caroline Thomas
Date Produced: 10 Feb 2022
Plan Reference Number: TQRQM22041112342575
Scale: 1:200 @ A4