





A2 BOUGHTON BYPASS

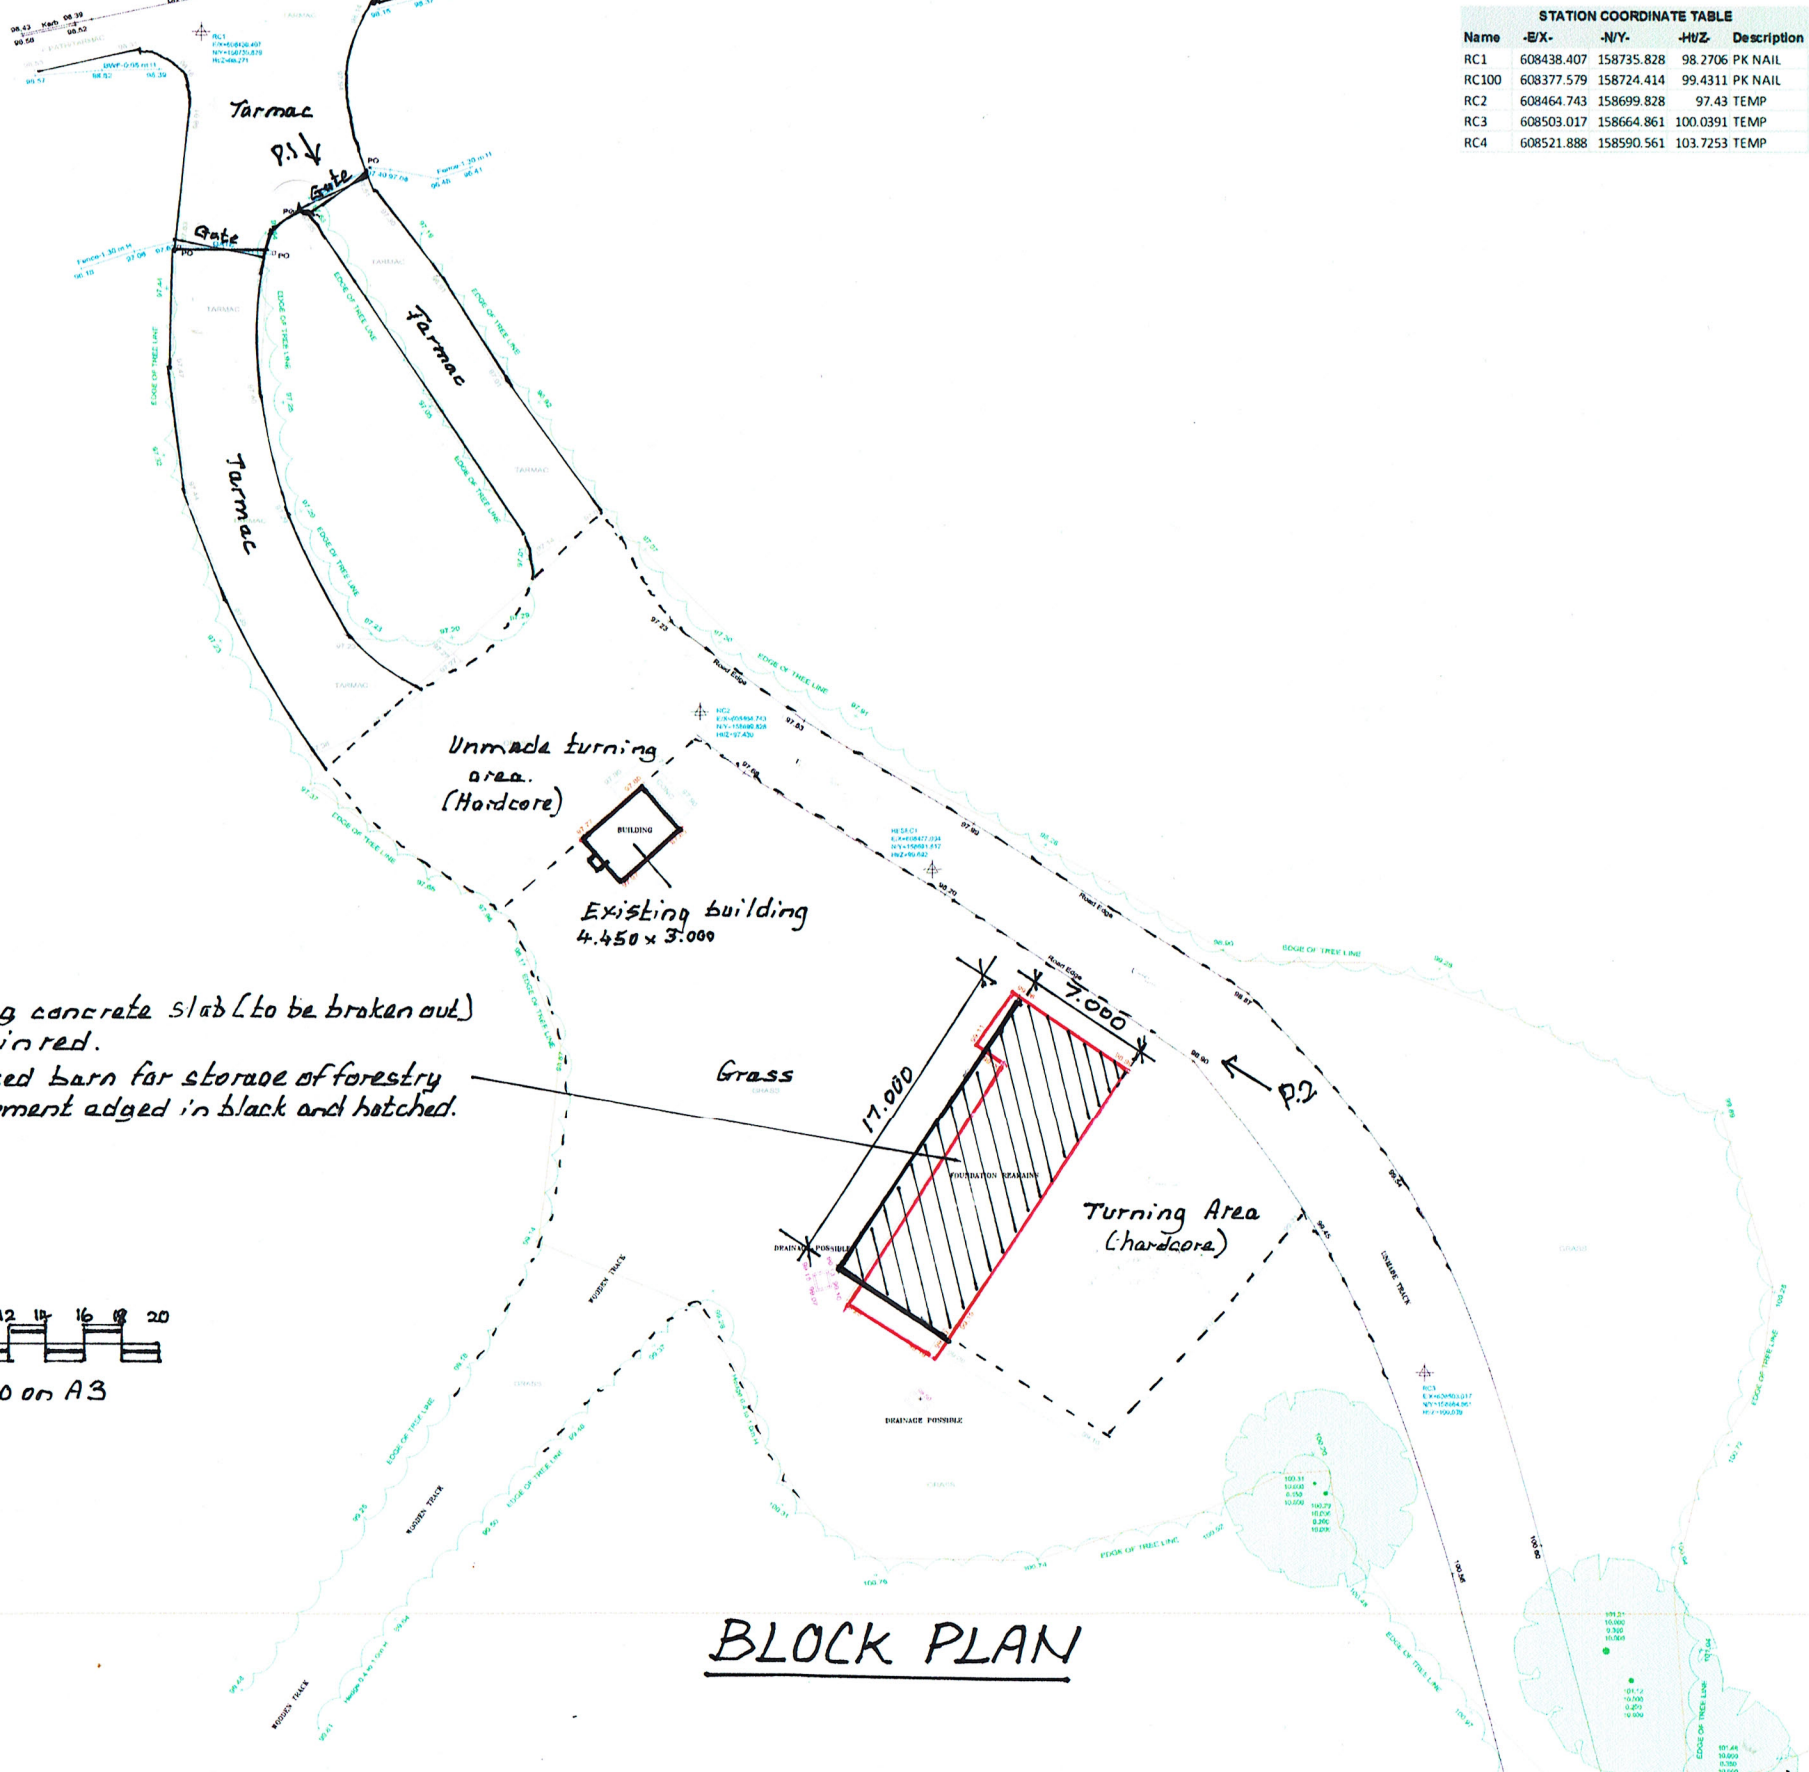

Existing concrete slab (to be broken out) edged in red.
Proposed barn for storage of forestry equipment edged in black and hatched.

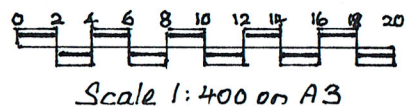

BLOCK PLAN

Name	-E/X-	-N/Y-	-H/Z-	Description
RC1	608438.407	158735.828	98.2706	PK NAIL
RC100	608377.579	158724.414	99.4311	PK NAIL
RC2	608464.743	158699.828	97.43	TEMP
RC3	608503.017	158664.861	100.0391	TEMP
RC4	608521.888	158590.561	103.7253	TEMP

TOPOGRAPHICAL SURVEY LEGEND

GENERAL	
AV	ARR VALVE
BB	BOLUSIA BEACON
BY	BOUNDARY
BH	BORHOLE
BL	BED LEVEL
BO	BOLLARD
BS	BUS STOP
BW	BRICK WALL
CATV	CABLE TELEVISION
CG	CATTLE GRID
CH	CHANNEL LEVEL
Conc	CONCRETE
Corr	CORRUGATED
CO	COPING LEVEL
CPS	CONC. PAVING SLABS
CR	CROWN LEVEL
CUL	CULVERT
DK	DROP KERB
DP	DOWN PIPE
EB	ELECTRICITY BOX
EC	ELECTRICITY CABLE
ElecMH	ELECTRICITY MANHOLE
EP	ELECTRICITY POLE
Epy	ELECTRICITY PYLON
ER	EARTHING ROD
FH	FIRE HYDRANT
FLR	FLOOR LEVEL
FM	FLOW METER
FR	FLOW RED
FW	FOWL WATER
GL	GROUND LEVEL
GP	GATE POST
GV	GAS VALVE
H	HIGH
HO	HOLE
HW	HEADWALL
IC	INSPECTION COVER
JB	JUNCTION BOX
KL	KEEP LEFT ROAD SIGN
LB	LETTER BOX
LH	LAMP HOLE
LP	LAMP POST
MK	MARKER POST
MS	MILE STONE
NB	NOTICE BOARD
NP	NAME-PLATE
OBM	ORDNANCE SURVEY BENCH MARK
OH	OVERHEAD
PE	PENSTOCK
PM	PARKING METER
PO	POST
RB	RUBBISH BIN
RTW	RETAINING WALL
RWP	RAIN WATER PIPE
SAP	SAPLING
SC	STOP COCK
SL	SOFFIT LEVEL
SV	SOIL VENT PIPE
SP	SIGN POST
STN	SURVEY STATION
SV	STOP VALVE
SW	SURFACE WATER
TB	TREE BOLE
TBM	TEMPORARY BENCH MARK
TCS	TELEPHONE CALL BOX
TH	THRESHOLD
TL	TRAFFIC LIGHT
TMH	TELEPHONE MANHOLE
TOW	TOP OF WALL
TP	TELEGRAPH POLE
TS	TREE STUMP
UG	UNDERGROUND
VA	VALVE
VP	VENT PIPE
W	WIDE
WL	WATER LEVEL
WM	WATER METER
WO	WASH OUT
WP	WOODEN POST
WV	WATER VALVE

FENCE TYPES

BWF	BARBED WIRE FENCE	WIF	FENCE INTERWOVEN
CBF	CLOSE BOARDED FENCE	LLF	FENCE LARCH LAP
CLF	CHAINLINK FENCE	PAL	FENCE PALISADE FENCE
CPF	CHESTNUT FALING	PRF	POST & RAIL FENCE
CPW	FENCE CHICKEN WIRE	PWF	POST & WIRE FENCE
RF	FENCE IRON RAILING	TR	TRELLIS

TREE TYPES

AA	ED	OR	TYPE	CO	
AA	ACACIA	ED	ELDER	OR	ORNAMENTAL
AM	ASH	EM	ELM	PE	PINE
AL	ALDER	FR	FIR	PO	POLLARDED
AN	ASPEN	HB	HORNBEAM	PR	POPLAR
AP	APPLE	HC	HORSE CHESTNUT	SB	SILVER BIRCH
BH	BEECH	HN	HAWTHORN	SC	SWEET CHESTNUT
BL	BLACKTHORN	HY	HOLLY	SU	SPURGE
BR	BIRCH	LA	LARCH	SY	SYCAMORE
CE	CHERRY	LE	LIME	WB	WHITEBEAM
CO	COFFER	LN	LONDON PLANE	WT	WALNUT
CR	CEDAR	ME	MAPLE	WW	WILLOW
CY	CYPRESS	OK	OAK	YW	YEW
DD	DEAD			XX	UNKNOWN


SERVICE ABBREVIATIONS

AC	ASSUMED CONNECTION	IL	INVERT LEVEL
AR	ASSUMED ROUTE	KIG	KERB INLET GULLY
BD	BACK DROP	MH	MANHOLE
CC	CONFIRMED CONNECTION	OHL	OVER HEAD LINE
CD	CHAMBER DEPTH	PI	PETROL INTERCEPTOR
COW	CABLE ON WALL	RD	FROM RECORD DRAWINGS
CL	COVER LEVEL	RE	ROOFTOP EYE
CP	CATCH PIT	SA	SOAKAWAY
CB	CABLE RISER	UNK	UNKNOWN SERVICE
D	DEPTH	UL	UNABLE TO LOCATE
(d)	DISUSED	UTR	UNABLE TO RAISE
EOT	END OF TRACE	UTT	UNABLE TO TRACE
QU	GULLY	UTS	UNABLE TO SURVEY

UTILITY LEGEND AND NOTES

FW	FRESH WATER DRAINAGE	SW	SURFACE WATER DRAINAGE	TEL	TELEPHONE	UNK	UNKNOWN SERVICE DETECTED BY GPR	UTR	UNABLE TO TRACE	UTS	UNABLE TO SURVEY
----	----------------------	----	------------------------	-----	-----------	-----	---------------------------------	-----	-----------------	-----	------------------

CAUTIONARY NOTES
ELECTRO-DETECTION TECHNIQUES HAVE BEEN USED IN THE LOCATION OF UNDERGROUND SERVICES. THE RESULTS ARE NOT INFALLIBLE AND TRIAL EXCAVATIONS MUST BE CARRIED OUT TO CONFIRM SERVICE IDENTIFICATION, POSITIONS AND PARTICULARLY DEPTHS. ALTHOUGH ALL REASONABLE EFFORT HAS BEEN MADE IN SEARCHING AVAILABLE RECORD DRAWINGS, THE COMPLETENESS OF THE UNDERGROUND SERVICE INFORMATION CANNOT BE GUARANTEED. INFORMATION OBTAINED BY GPR IS INDICATIVE OF BURIED INFRASTRUCTURE THAT MAY NOT BE DETECTABLE BY OTHER MEANS.

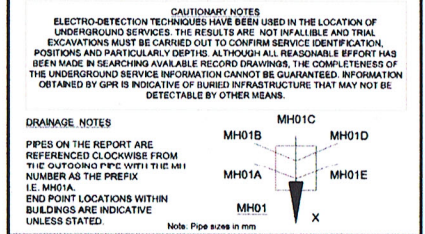

TECHNICAL NOTES

ALL LEVELS ARE BASED ON ORDNANCE SURVEY DATUM OBTAINED FROM ACTIVE GPS NETWORK "OSGBN115"

ORD IS BASED ON OS DATUM OBTAINED FROM ACTIVE GPS NETWORK "OSGBN115"

ALL KERB LEVELS ARE TAKEN FROM CHANNEL.

Scale Factor of 1:40000 has been applied to this drawing.

PROPOSED STORAGE BARN
 Brotherhood Wood / Poundfall Wood,
 off A2 Boughton By-Pass, Dunkirk, ME13 9LN
 for
 Ms. Roseann Sheridan.
 Block Plan
 Drawing No. RS/22/02