
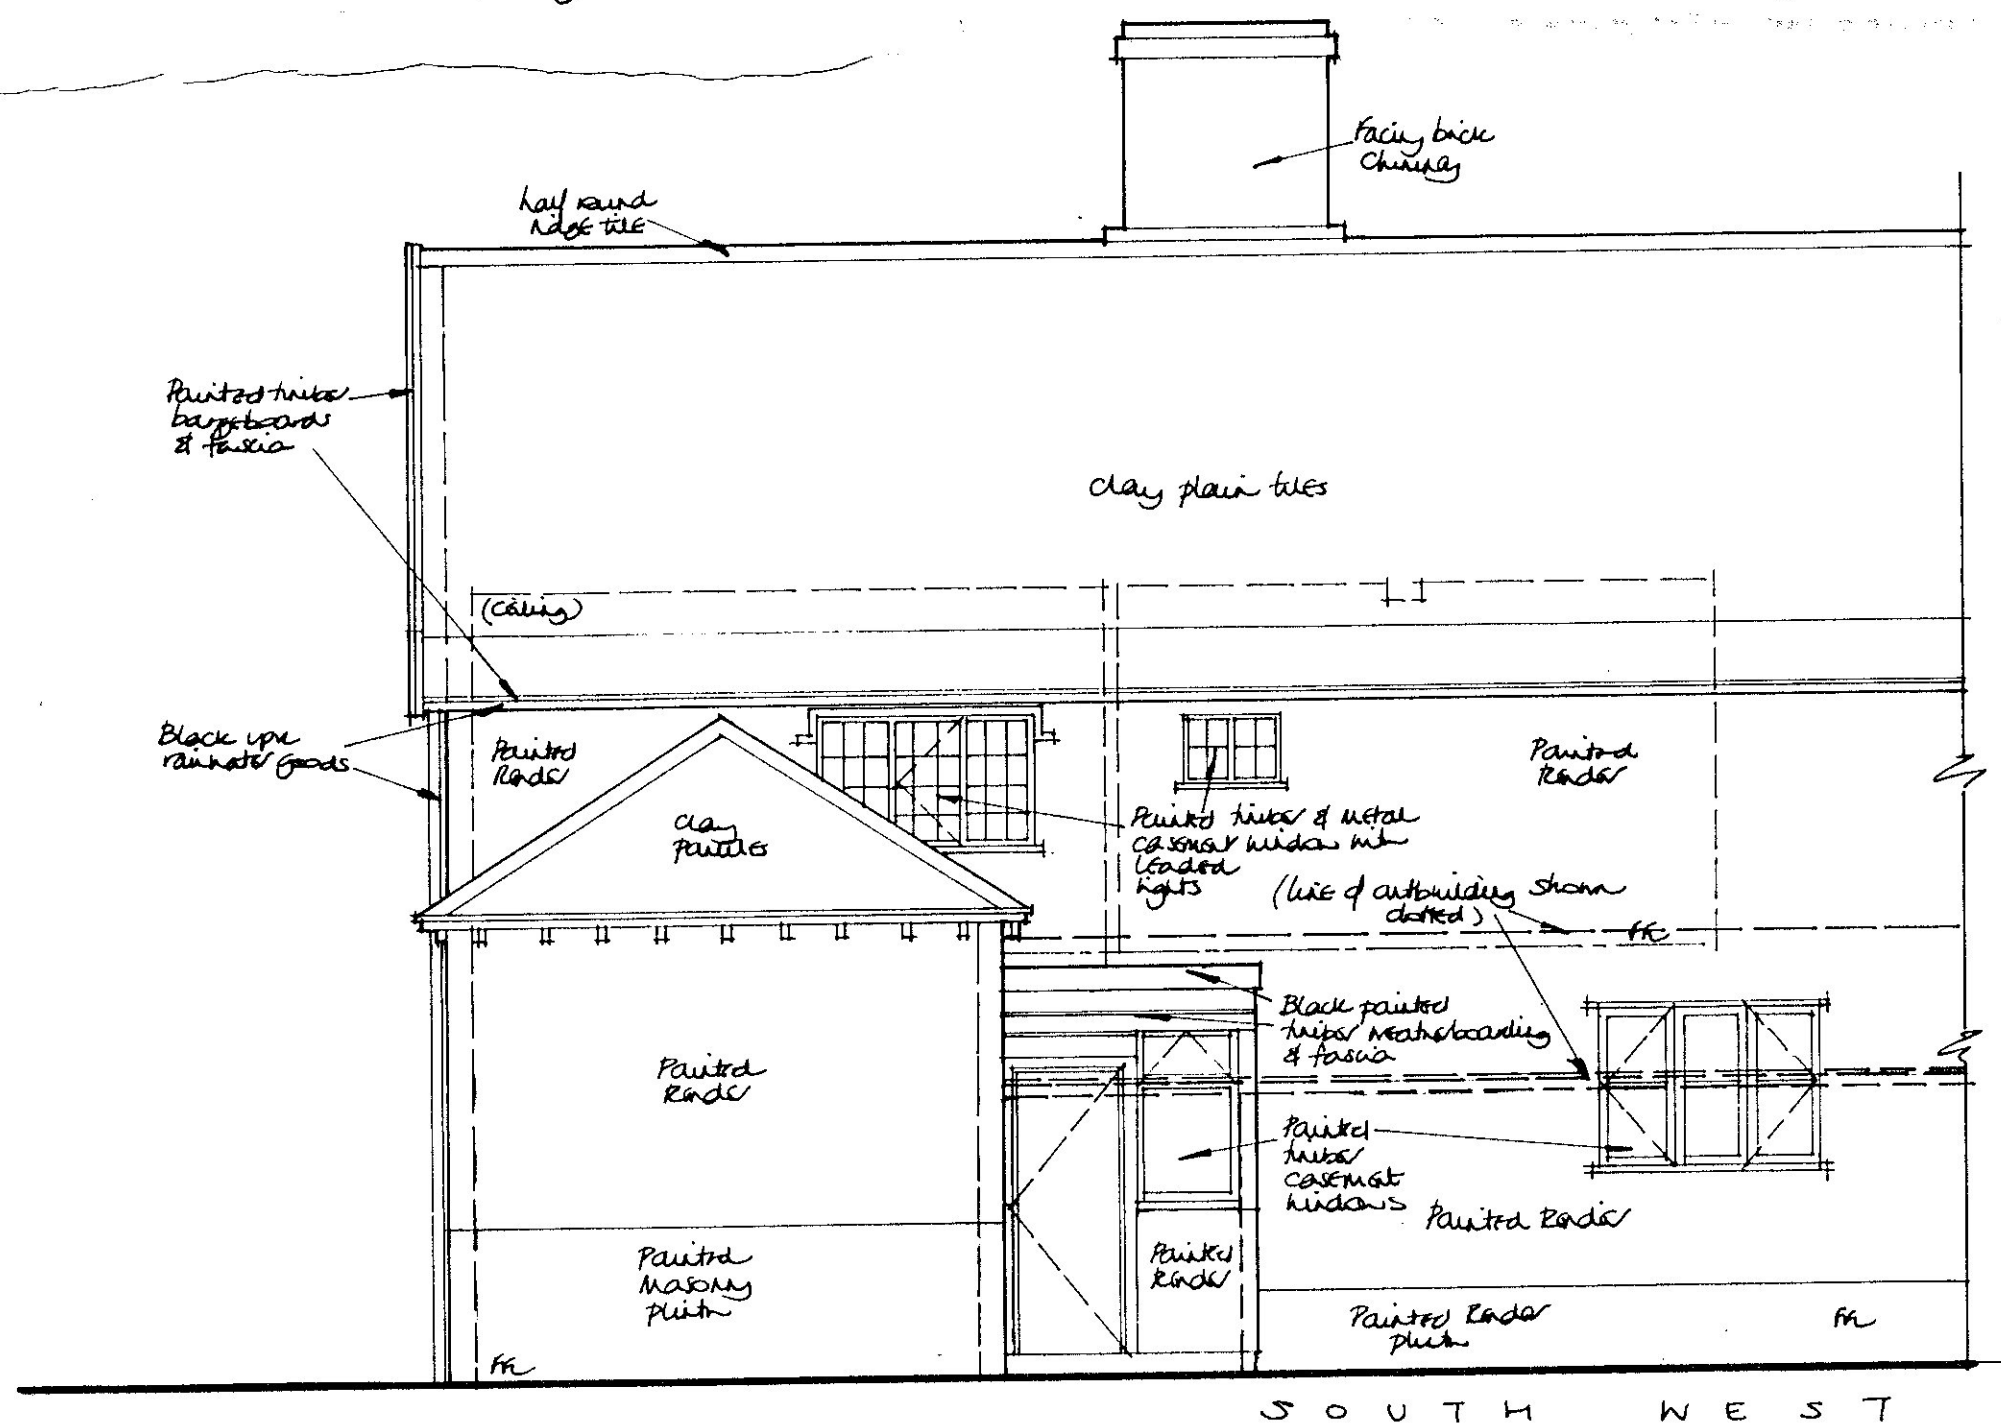


We have not inspected woodwork or other parts of the structure, which are covered, unexposed or inaccessible, and we are therefore unable to report that any such part of the property is free from defect.

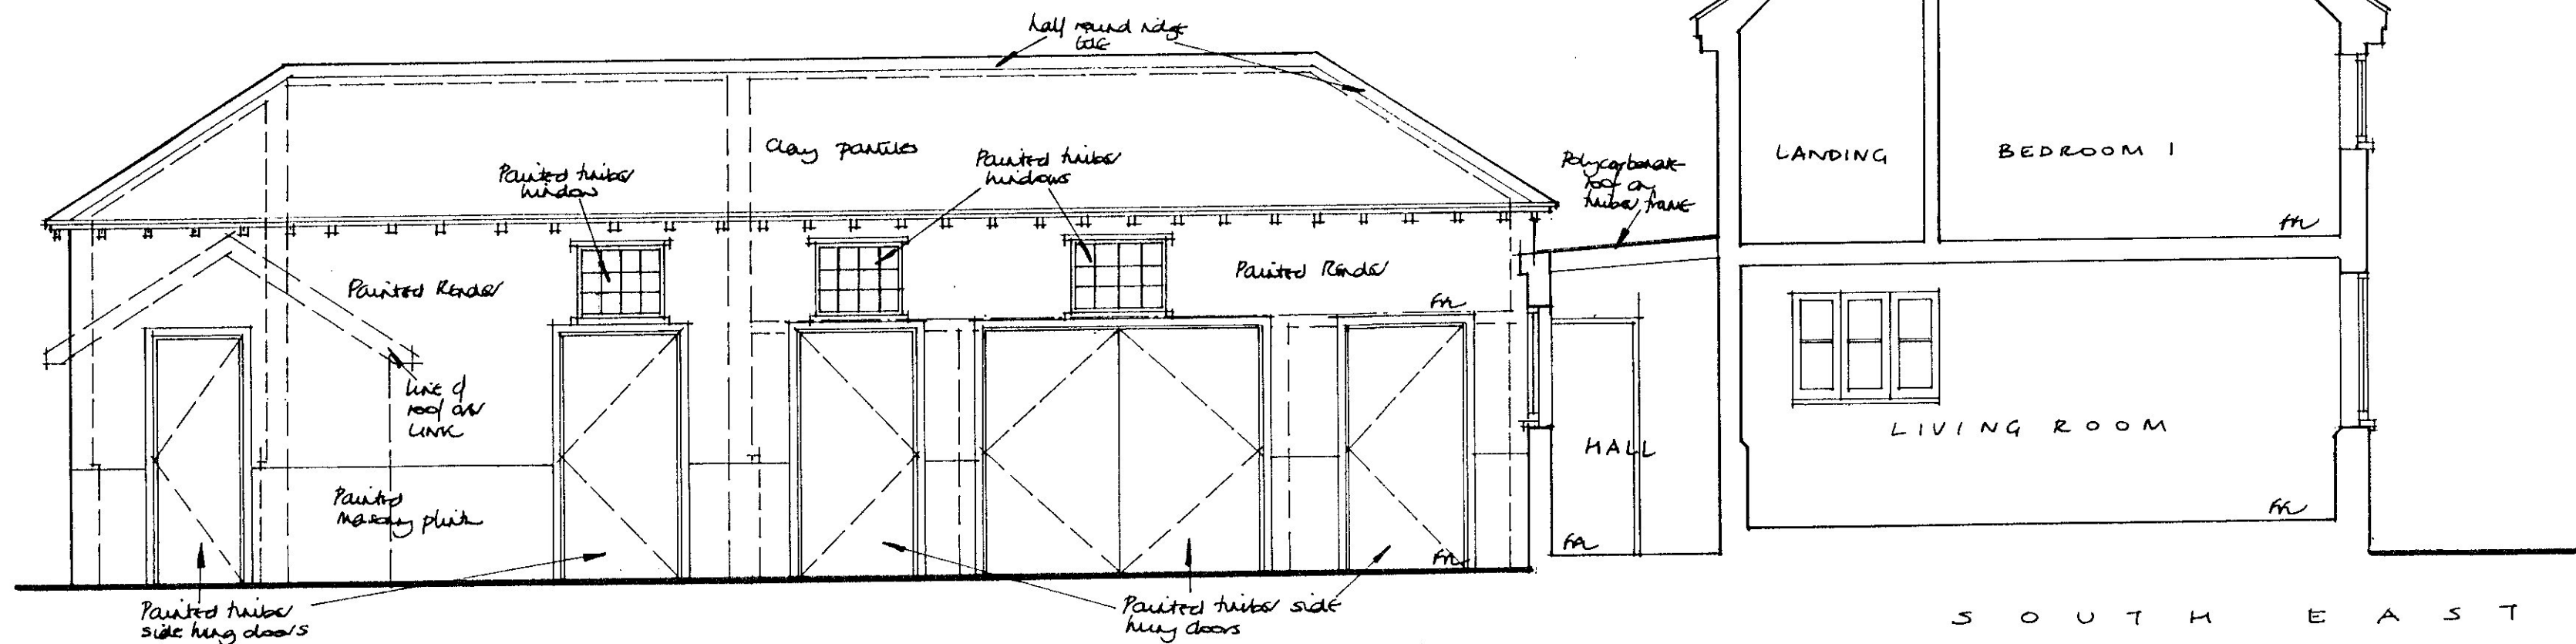

© HUCKLESBY ARCHITECTS DO NOT SCALE FROM DRAWINGS. USE FIGURED DIMENSIONS ONLY. REPORT ANY DISCREPANCIES IMMEDIATELY TO ARCHITECTS	
1 Park Villa Thornham Parva Suffolk IP23 8EY Mr & Mrs Sawyer	CONVERSION OF EXISTING OUTBUILDING
	SURVEY
	SW & SE Elevations
HUCKLESBY ARCHITECTS 20 Broad Street Eye Suffolk IP23 7AF Tel: 01379 870642 Fax: 01379 870644	Scale: 1:50 Date: 16.12.11 Job No: E0661 Drg No: 05