




West

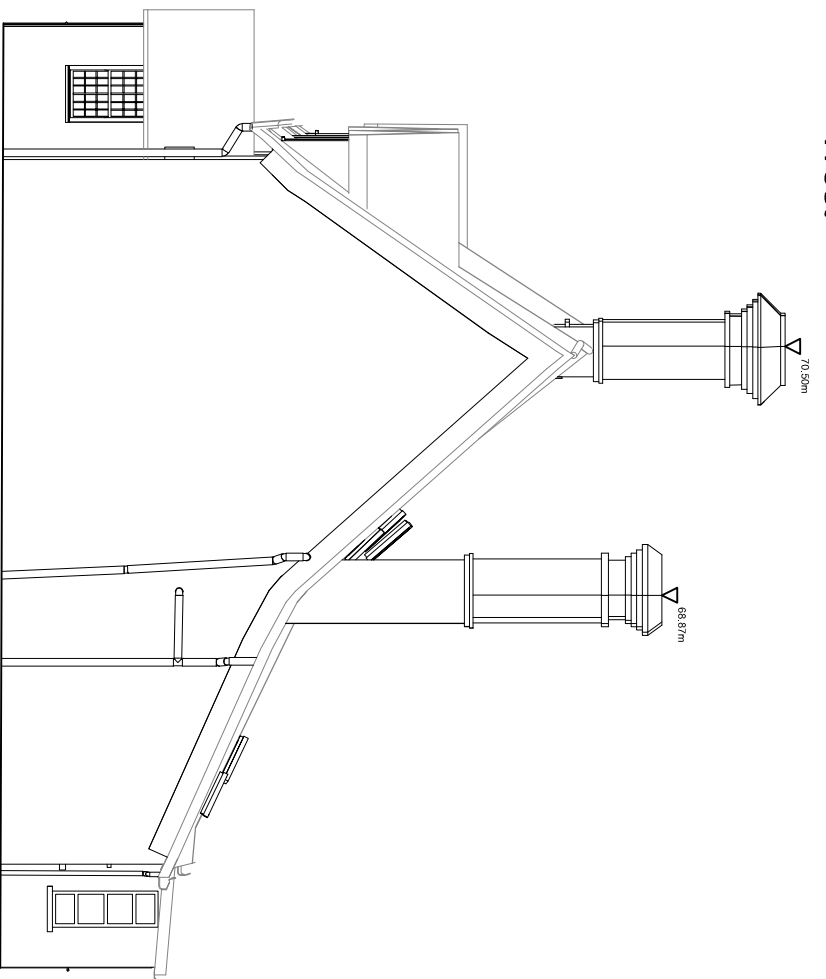


East

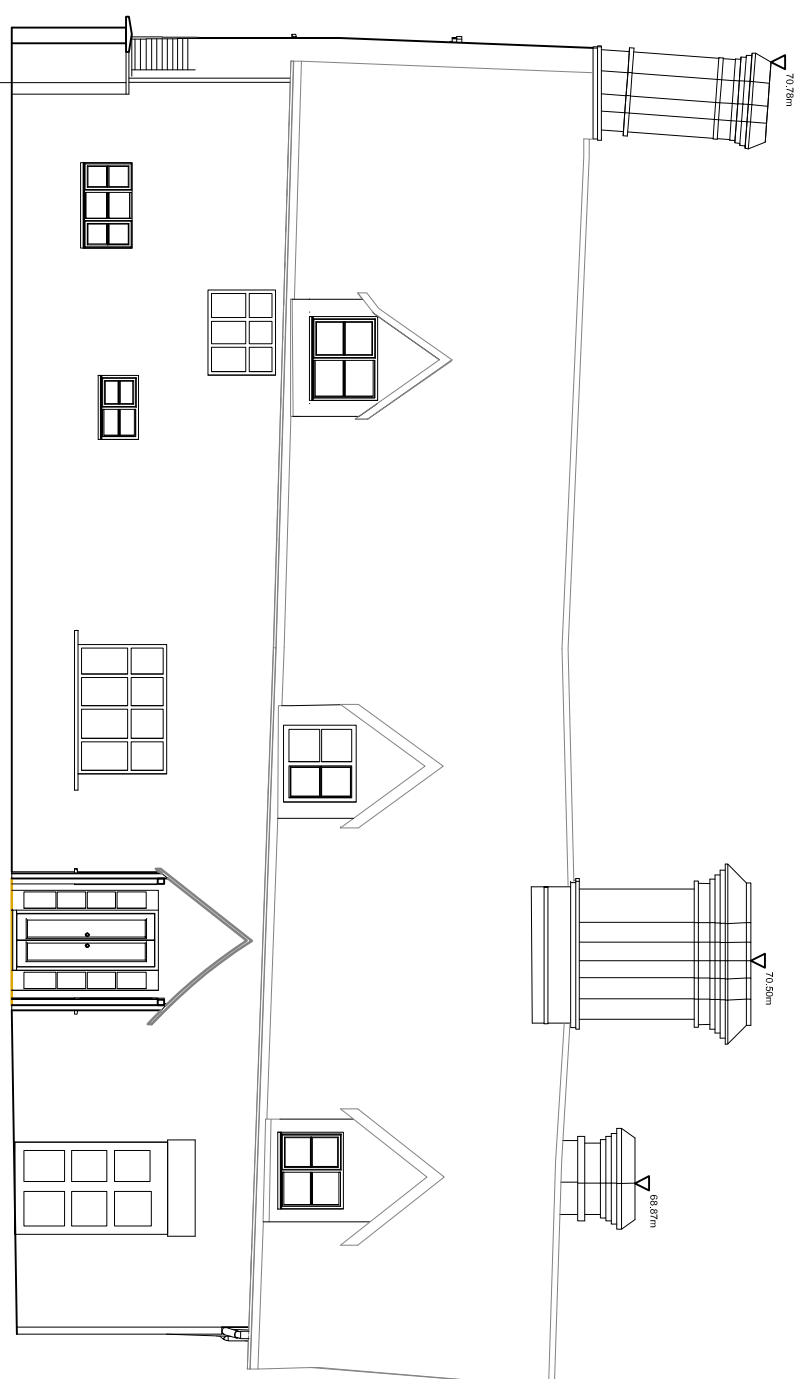

South

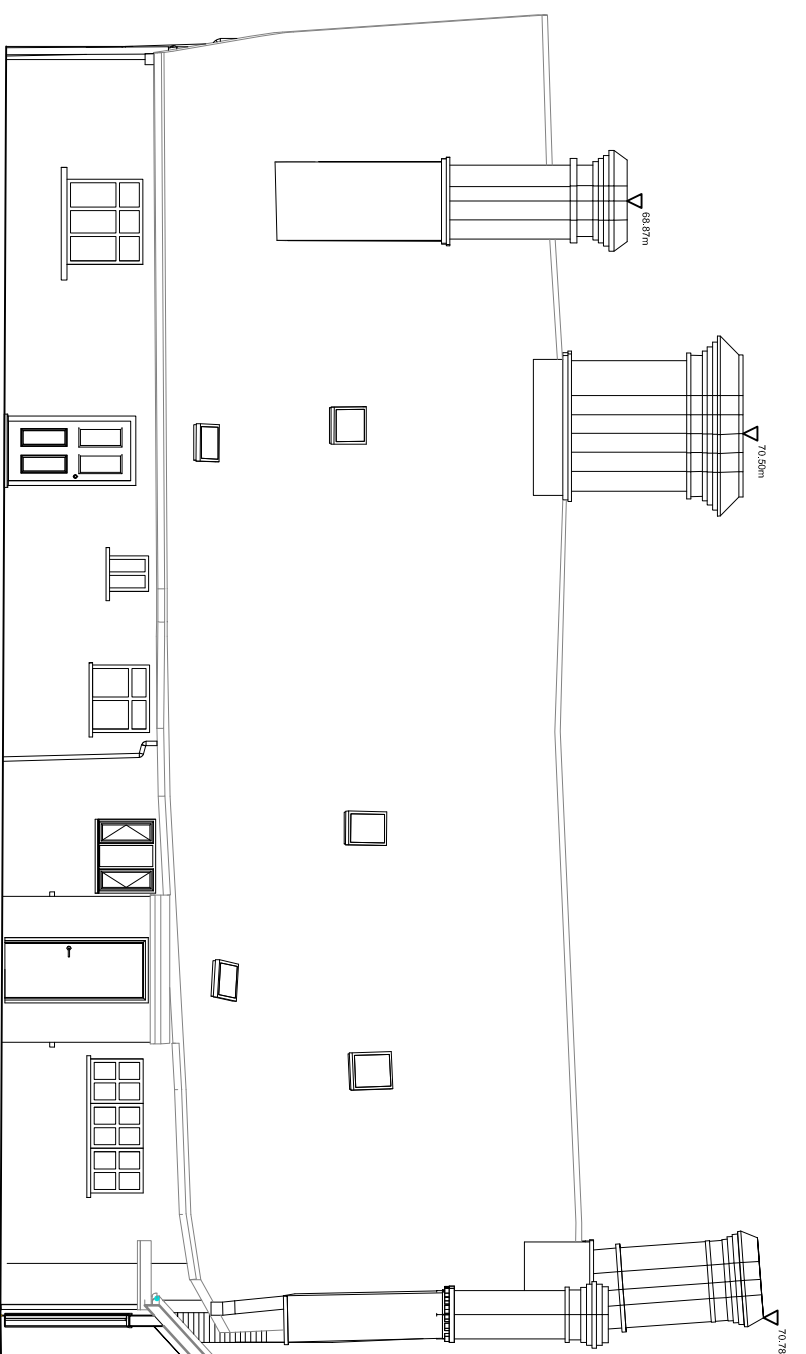

North

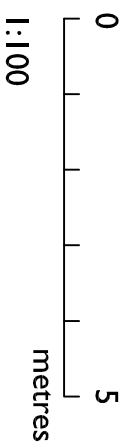

Do not scale from this drawing. All measurements to be checked on site. Any discrepancies, contact the issuer.

Lara Turner Architectural Services

DETAIL: ELEVATIONS
EXISTING

Scale: 1:100@A3

Date: January 2022

Rose Cottage
High Street
Rattlesden
Bury St Edmunds
Suffolk IP30 0RX

PROJECT: REAR PORCH & ALTERATIONS
- COTTAGE FARM, BUXHALL

JOB No. CFTP1420

DRG No. 08

Lara Turner Architectural Services ©
tel: 01 449 737428
e-mail: enquiries@lartarchitectural.co.uk

Ref.

Date

Revision