
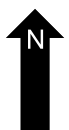
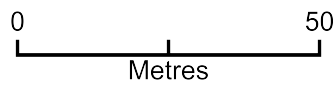


Bryn Y Garth- Site Area

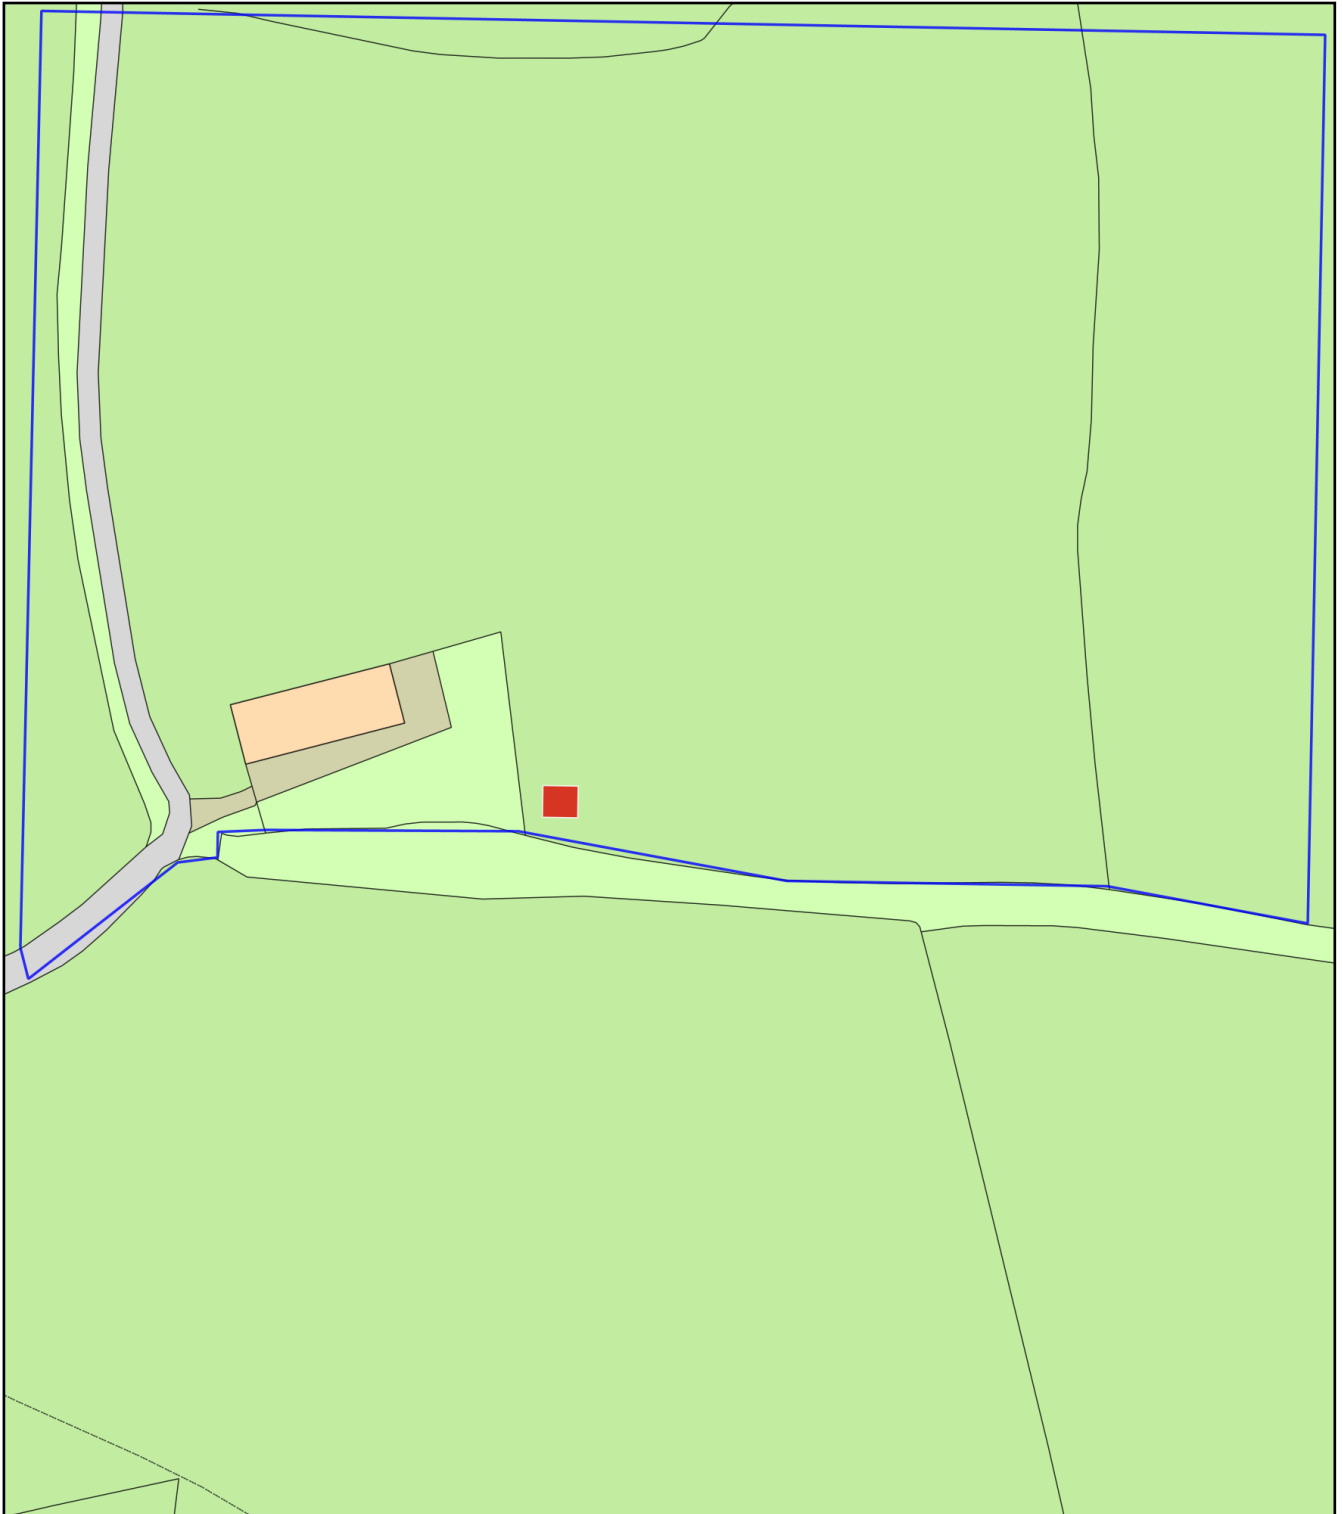

Plan Produced for: William Lloyd

Date Produced: 12 Feb 2022

Plan Reference Number: TQRQM22043135834246

Scale: 1:1250 @ A4