
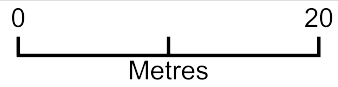


# Bryn y Garth - Block Plan

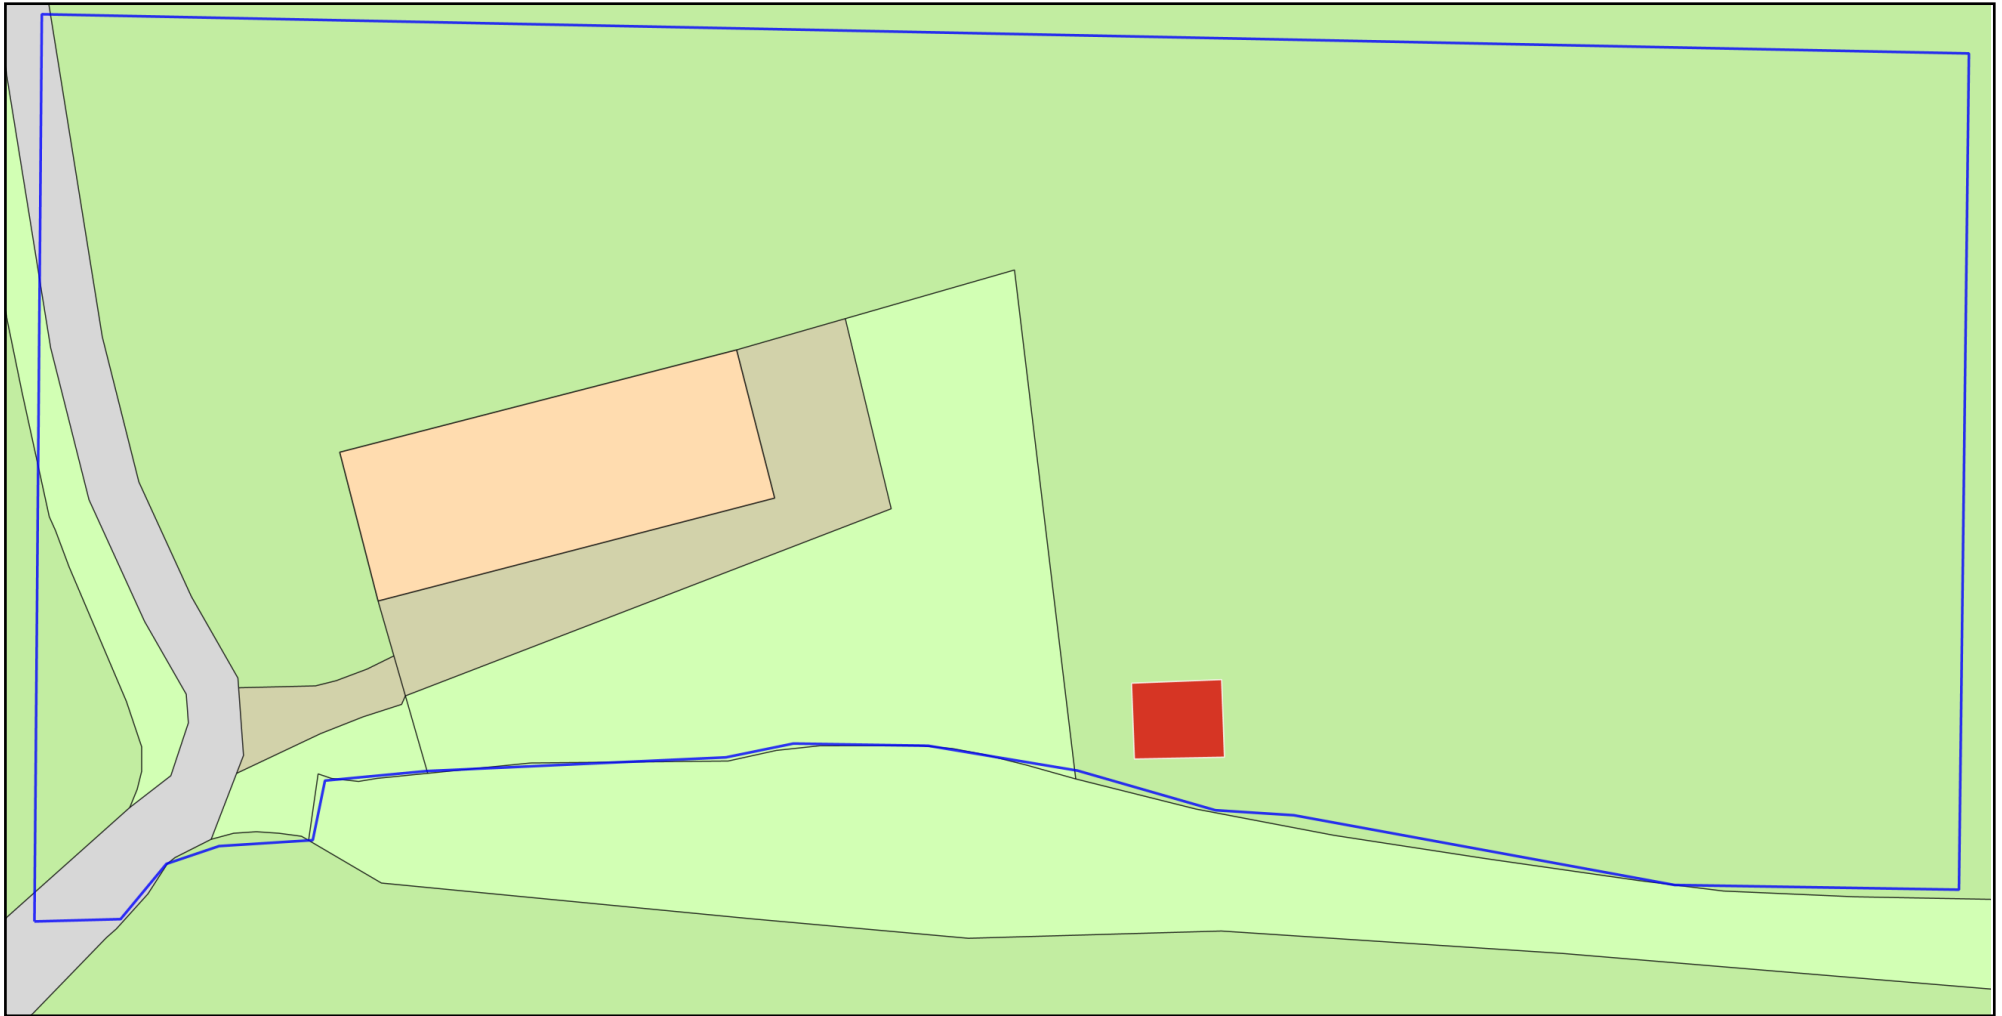

Plan Produced for: William Lloyd

Date Produced: 12 Feb 2022

Plan Reference Number: TQRQM22043140637366

Scale: 1:500 @ A4

© Crown copyright and database rights 2021 OS 100042766